




DRIVEWAY PORCH AND POOL

PI60 - H11- ASTANA RESORT, KAKKADAMPOYIL

aslam.sham
architectureinteriorslandscapes
1/584, Cherukulam, Calicut
673317
mail@aslamsham-architects.com



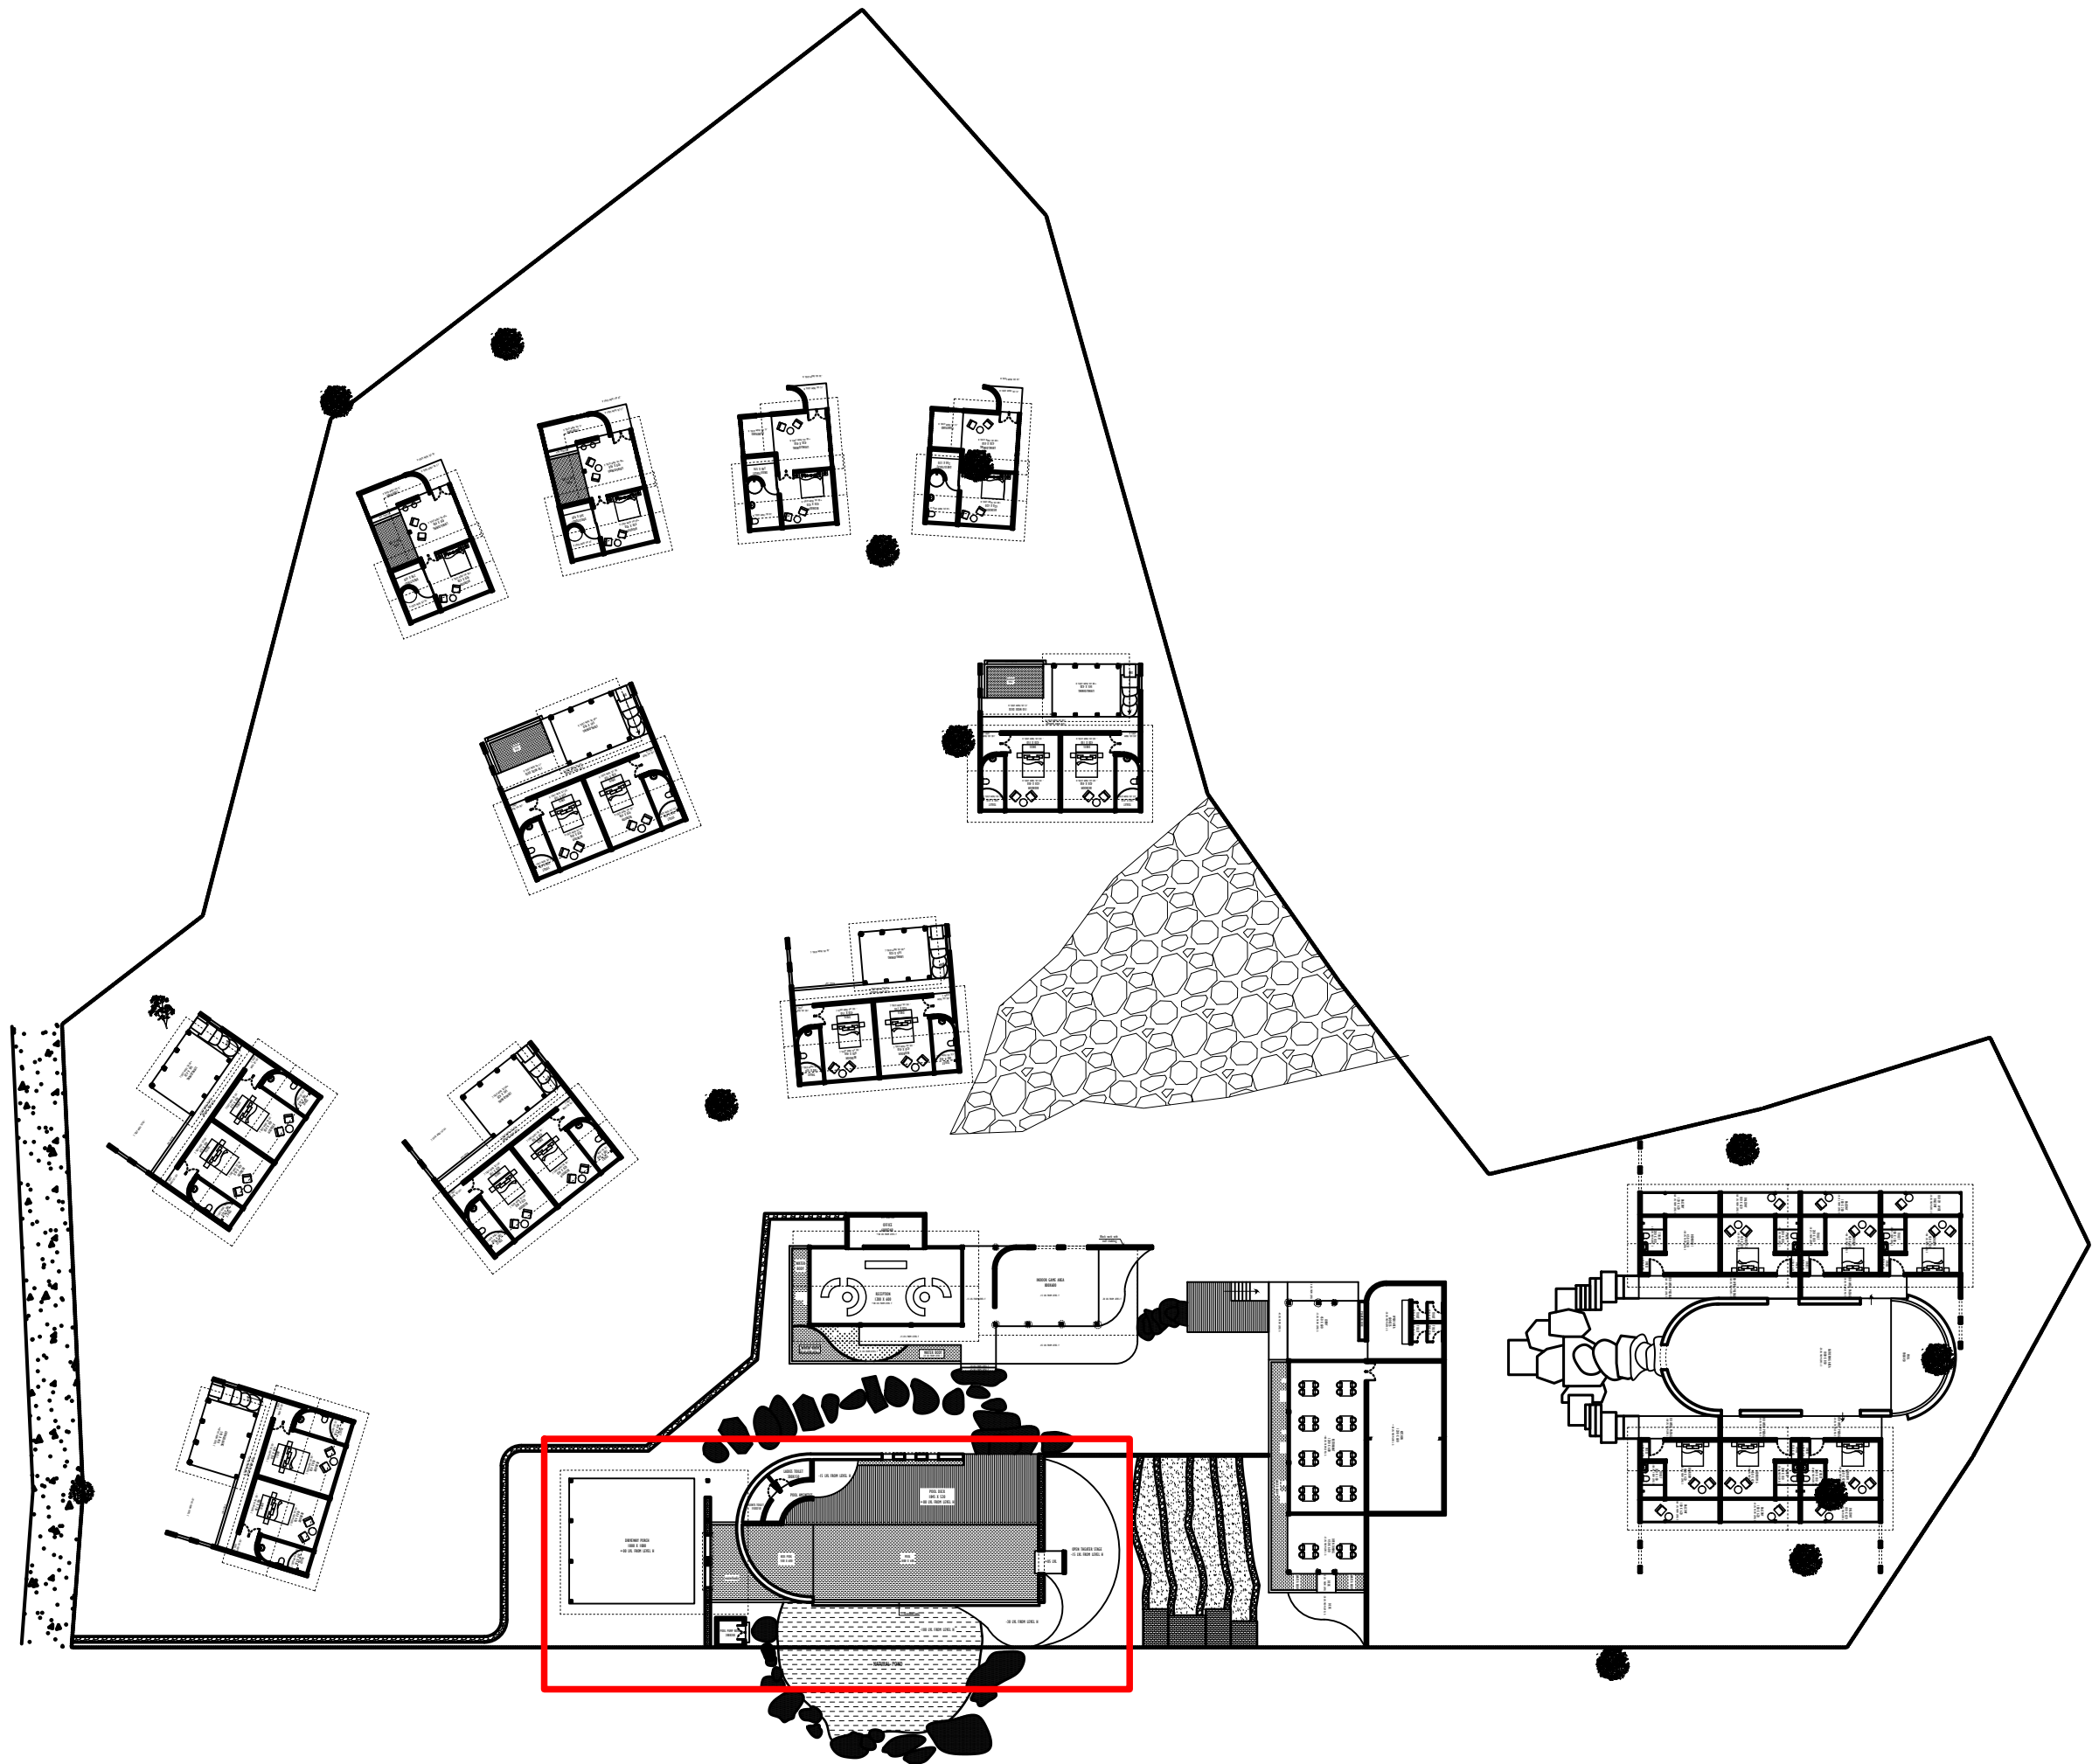

NOTES:

- * All dimensions are in centimeters
- * All dimension and measurements should be read, not scaled off the drawing.
- * All centerlines are through column centerlines unless otherwise mentioned
- * All levels are with reference to benchmarks as established on the surface drawings are cross referenced and to be read in conjunction with other drawings as indicated
- * This design and drawing is the copyrighted property and is not to be used, copied or reproduced without their written permission.

SHEET TITLE

SITE PLAN
ARCHITECTURAL DRAWING

PROJECT ASTANA RESORT, KAKKADAMPOYIL

ASTANA RESORT KAKKADAMPOYIL

SHEET NO. : 01

PRJT. NO. : P160-H10 ASTANA RESORT - KAKKADAMPOYIL

UNIT :	CM
DATE :	13-05-2024
DRAWN BY :	Faris
CHECKED BY :	Deepthi


OWNER

SIGNATURE / LOGO ADDRESS

ARCHITECTS

aslam.sham
architecture | interiors | landscapes
1/584-Cherukulam, Calicut
673611
mail @ aslamsham-architects.com
www.aslamsham-architects.com



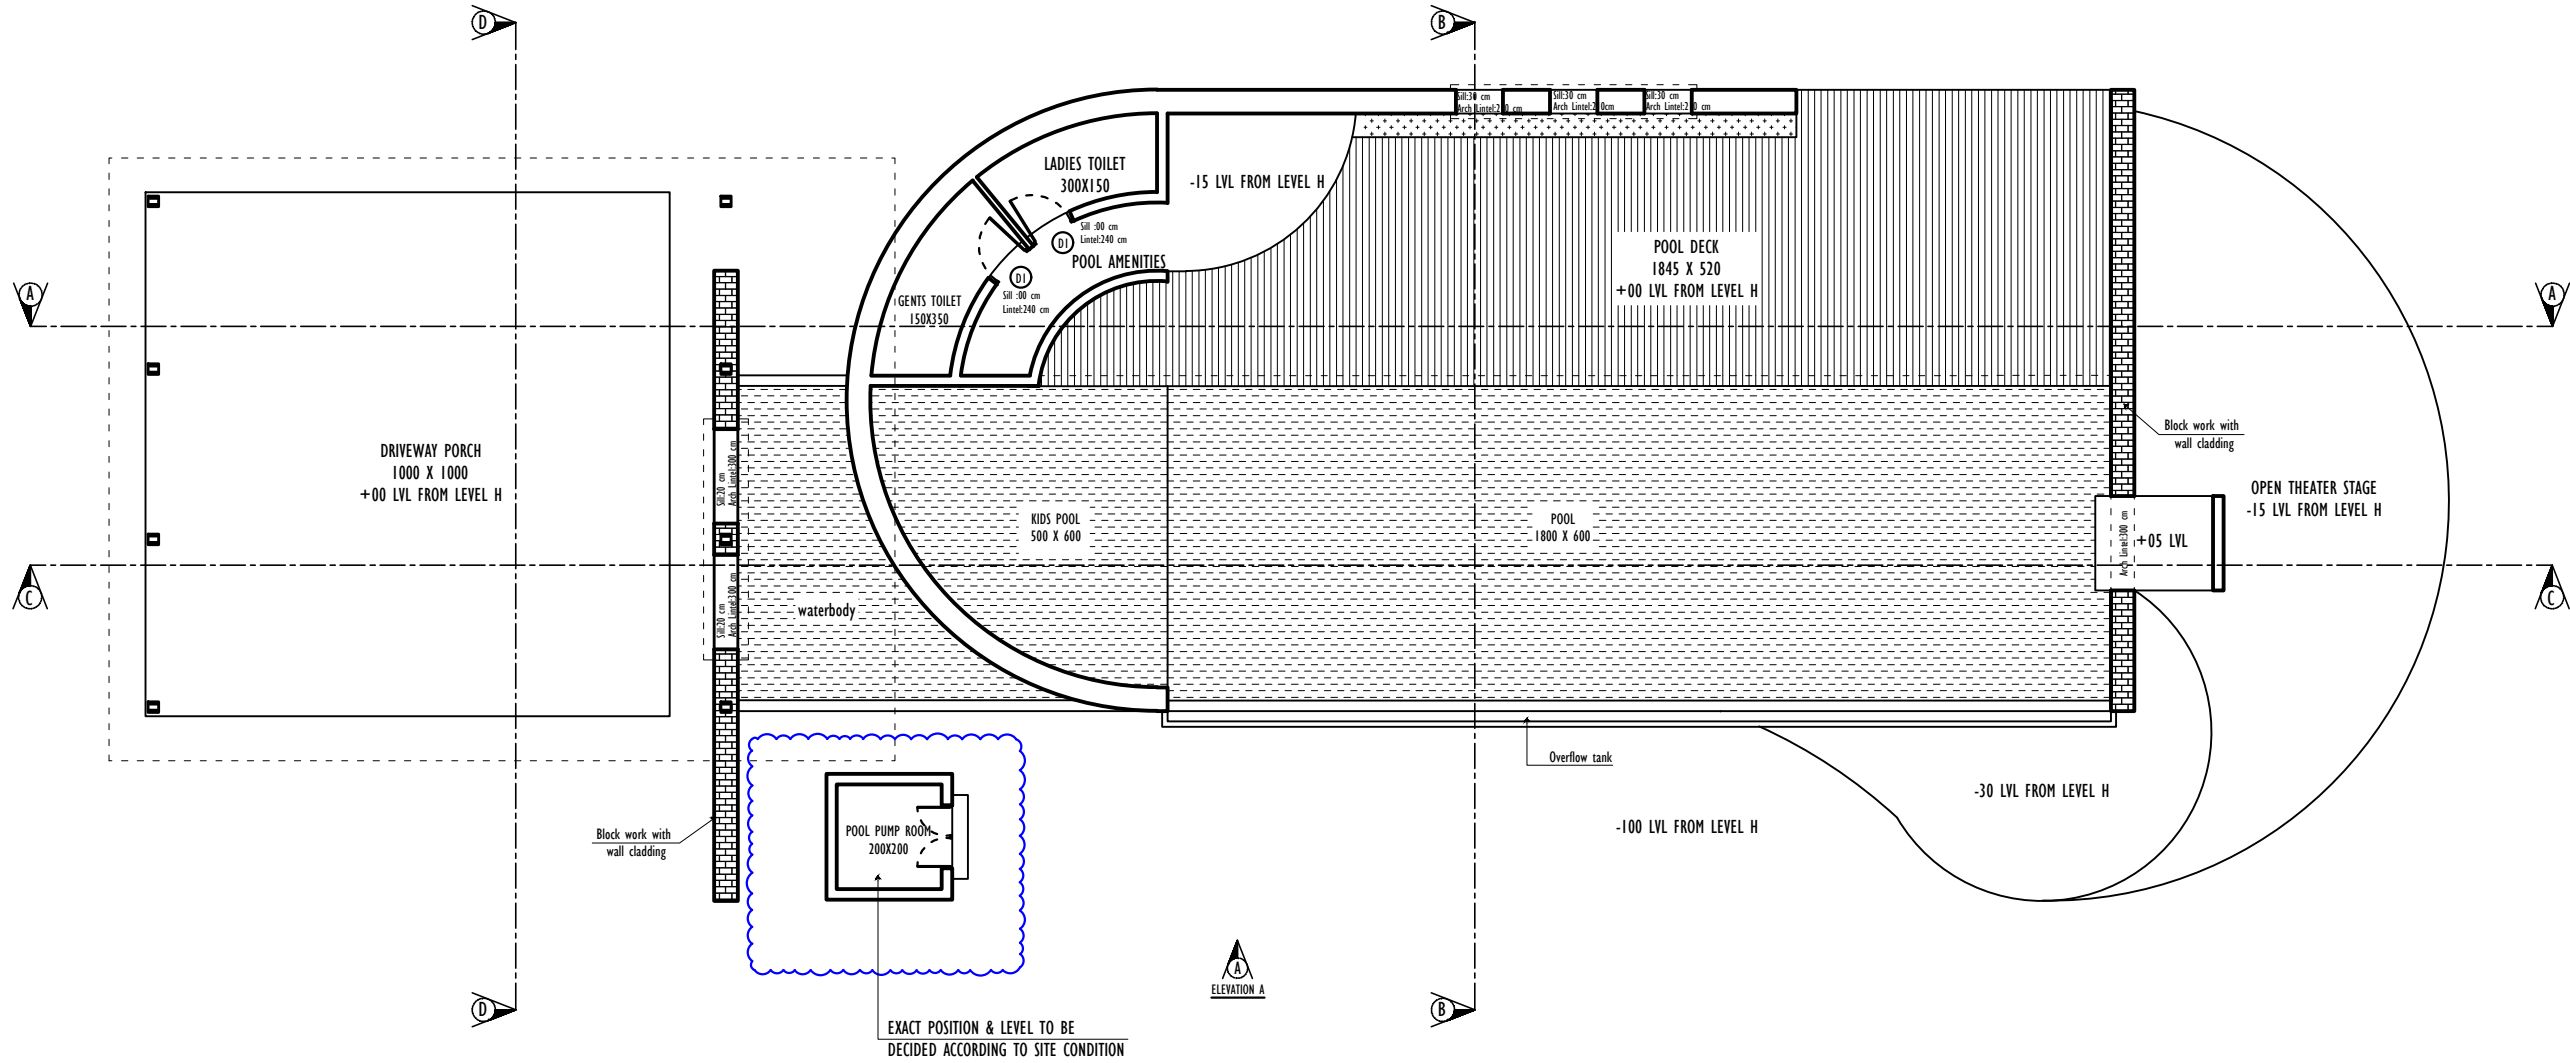

NOTES:

- * All dimensions are in centimeters
- * All dimension and measurements should be read, not scaled off the drawing.
- * All centerlines are through column centerlines unless otherwise mentioned
- * All levels are with reference to benchmarks as established on the surface drawings are cross referenced and to be read in conjunction with other drawings as indicated
- * This design and drawing is the copyrighted property and is not to be used, copied or reproduced without their written permission.

SHEET TITLE

GROUND FLOOR PLAN
ARCHITECTURAL DRAWING

PROJECT ASTANA RESORT, KAKKADAMPOYIL

DRIVEWAY & POOL

SHEET NO. : 02

PRJT. NO. : P160-H10 ASTANA RESORT - KAKKADAMPOYIL

UNIT :	CM
DATE :	13-05-2024
DRAWN BY :	Faris
CHECKED BY :	Deepthi


OWNER

SIGNATURE / LOGO ADDRESS

ARCHITECTS

aslam.sham
architecture | interiors | landscapes
1/584-Cherukulam, Calicut
673611
mail@aslamsham-architects.com
www.aslamsham-architects.com



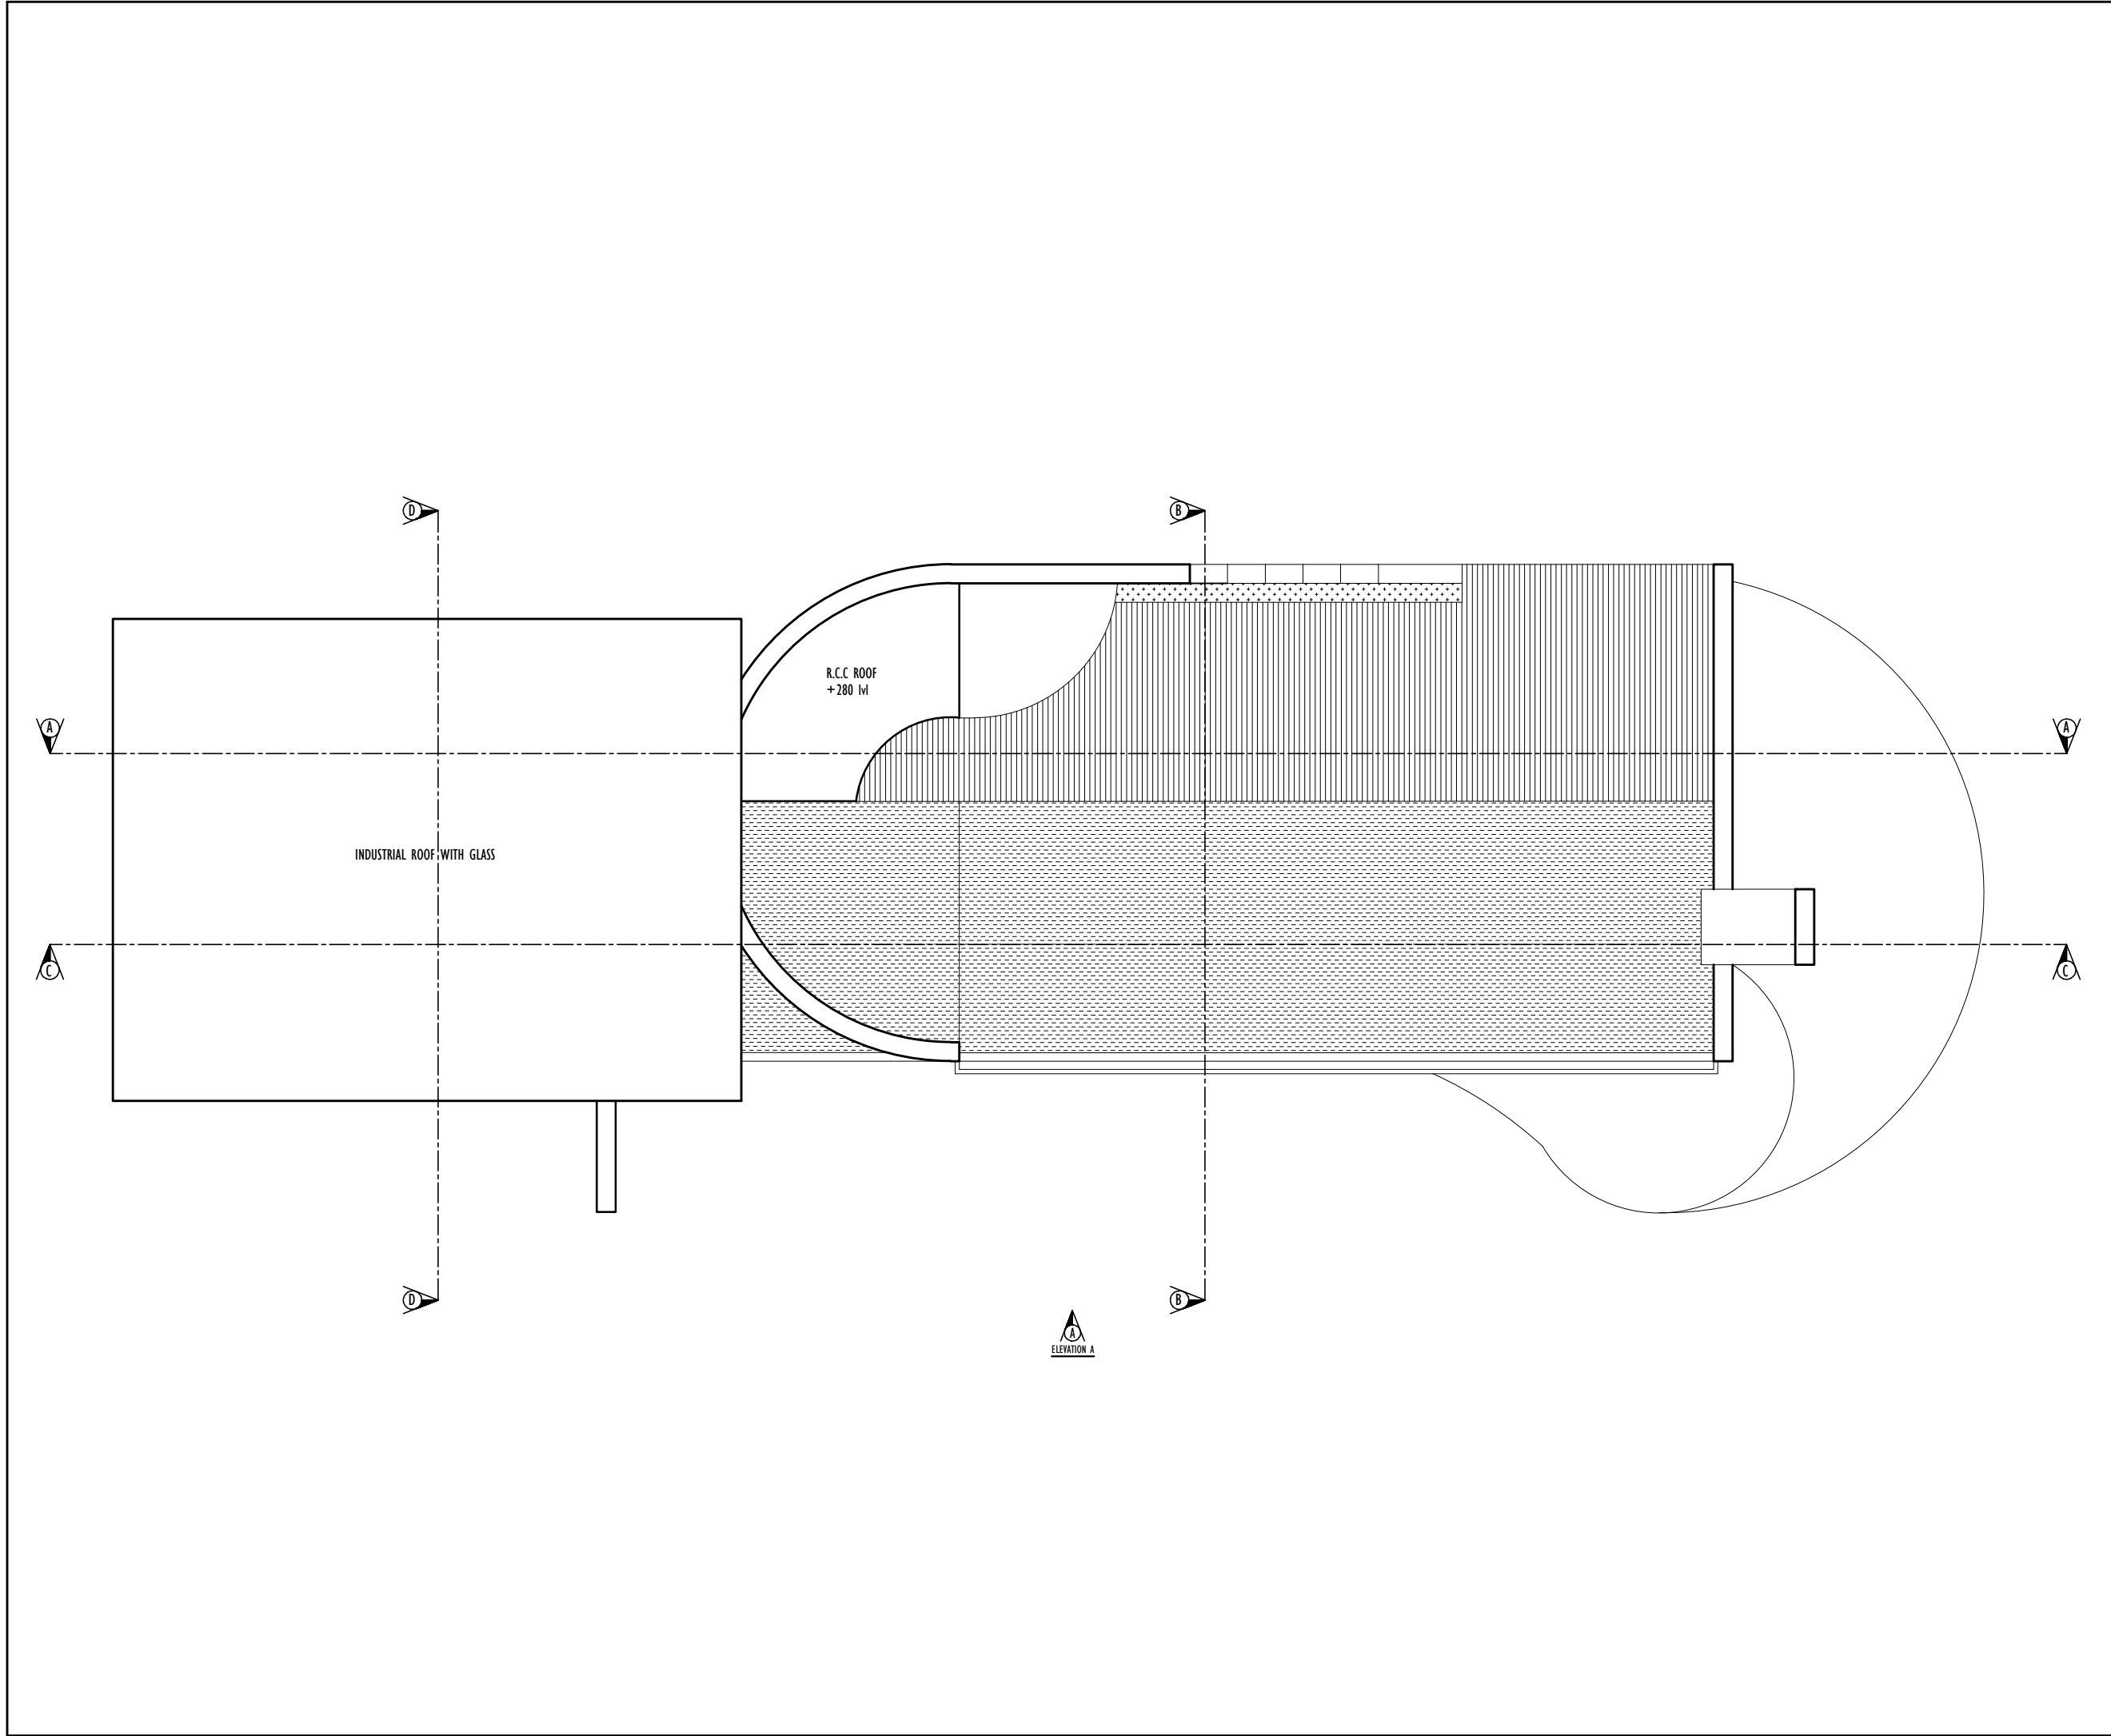

NOTES:

* All dimensions are in centimeters

* All dimension and measurements should be read, not scaled off the drawing.

* All centerlines are through column centerlines unless otherwise mentioned

* All levels are with reference to benchmarks as established on the surface drawings are cross referenced and to be read in conjunction with other drawings as indicated

* This design and drawing is the copyrighted property and is not to be used, copied or reproduced without their written permission.

SHEET TITLE

ROOF PLAN
ARCHITECTURAL DRAWING

PROJECT

ASTANA RESORT, KAKKADAMPOYIL

DRIVEWAY & POOL

SHEET NO. : 03

PRJT. NO. : P160-H10 ASTANA RESORT - KAKKADAMPOYIL

UNIT :	CM
DATE :	13-05-2024
DRAWN BY :	Faris
CHECKED BY :	Deepthi

OWNER

SIGNATURE / LOGO	ADDRESS
------------------	---------

ARCHITECTS


aslam.sham

architecture | interiors | landscapes

1/584-Cherukulam, Calicut
673611

mail@aslamsham-architects.com
www.aslamsham-architects.com



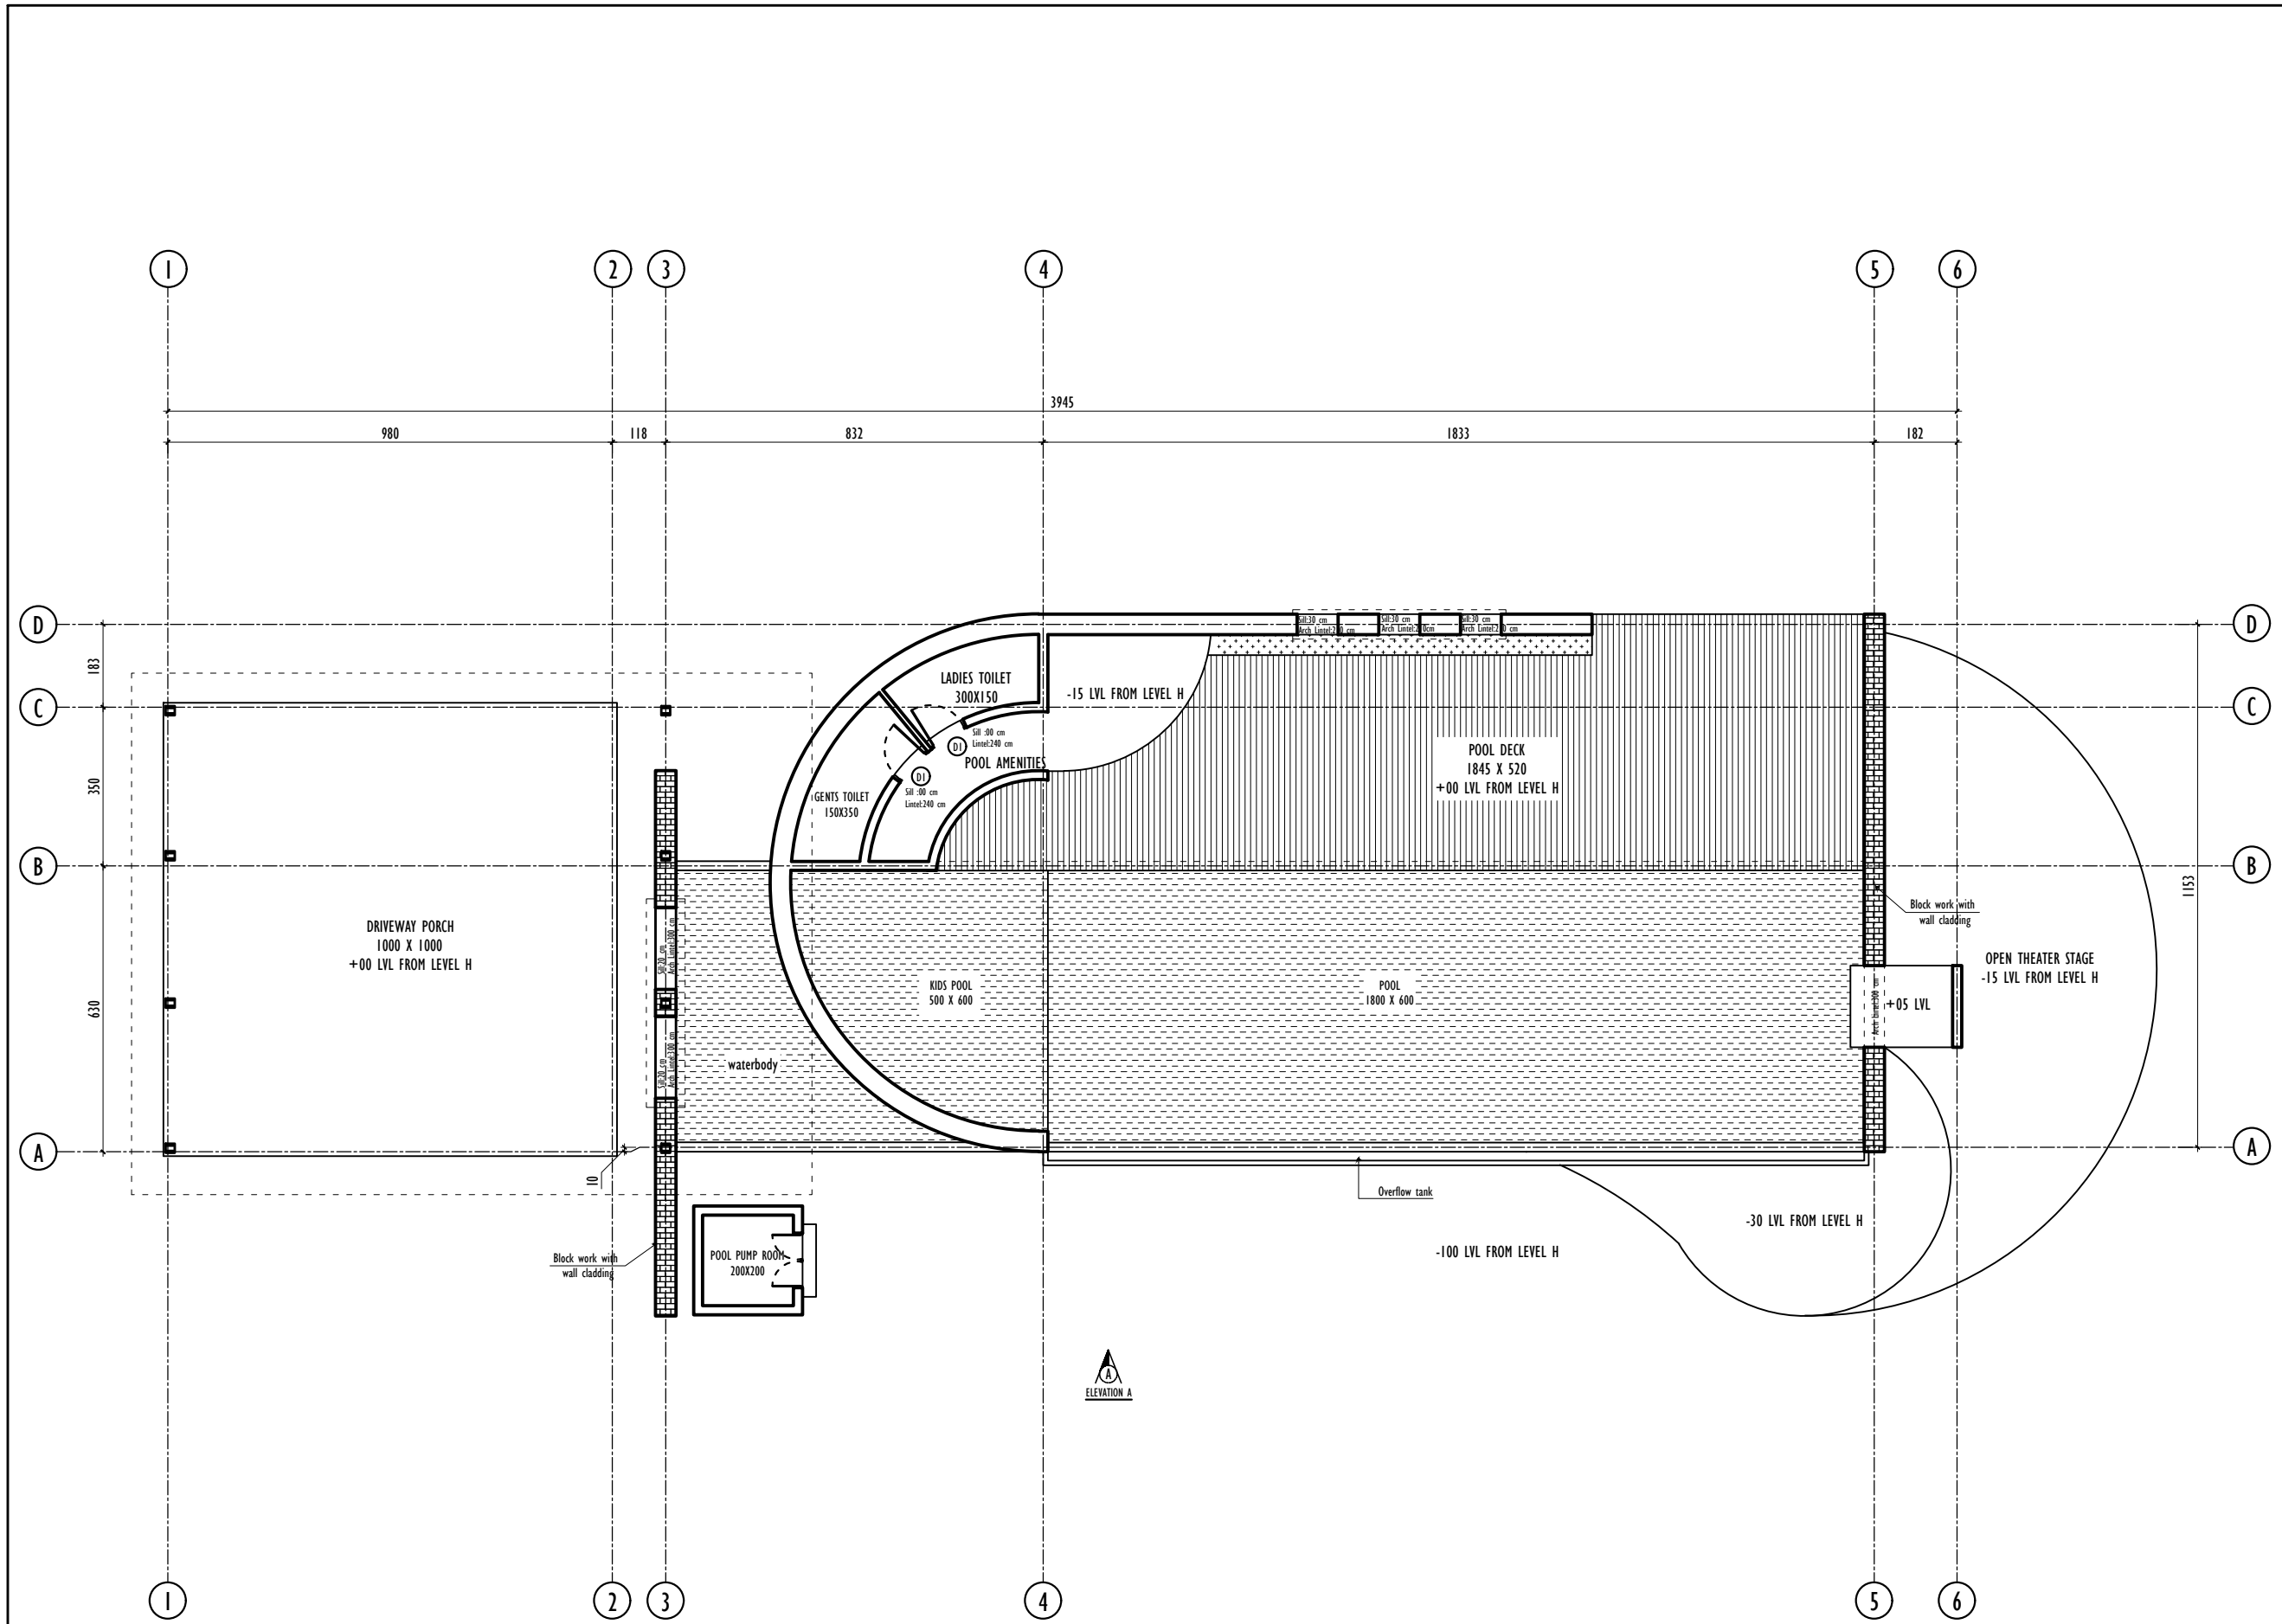

NOTES:

- * All dimensions are in centimeters
- * All dimension and measurements should be read, not scaled off the drawing.
- * All centerlines are through column centerlines unless otherwise mentioned
- * All levels are with reference to benchmarks as established on the surface drawings are cross referenced and to be read in conjunction with other drawings as indicated
- * This design and drawing is the copyrighted property and is not to be used, copied or reproduced without their written permission.

SHEET TITLE

GROUND FLOOR PLAN

CENTER LINE DRAWING

PROJECT **ASTANA RESORT, KAKKADAMPOYIL**

DRIVEWAY & POOL

SHEET NO. : 04

PRJT. NO. : P160-H10 ASTANA RESORT - KAKKADAMPOYIL

UNIT :	CM
DATE :	13-05-2024
DRAWN BY :	Faris
CHECKED BY :	Deepthi

OWNER


SIGNATURE / LOGO	ADDRESS
------------------	---------

ARCHITECTS

aslam.sham
architecture | interiors | landscapes

1/584-Cherukulam, Calicut
673611

mail@aslamsham-architects.com
www.aslamsham-architects.com

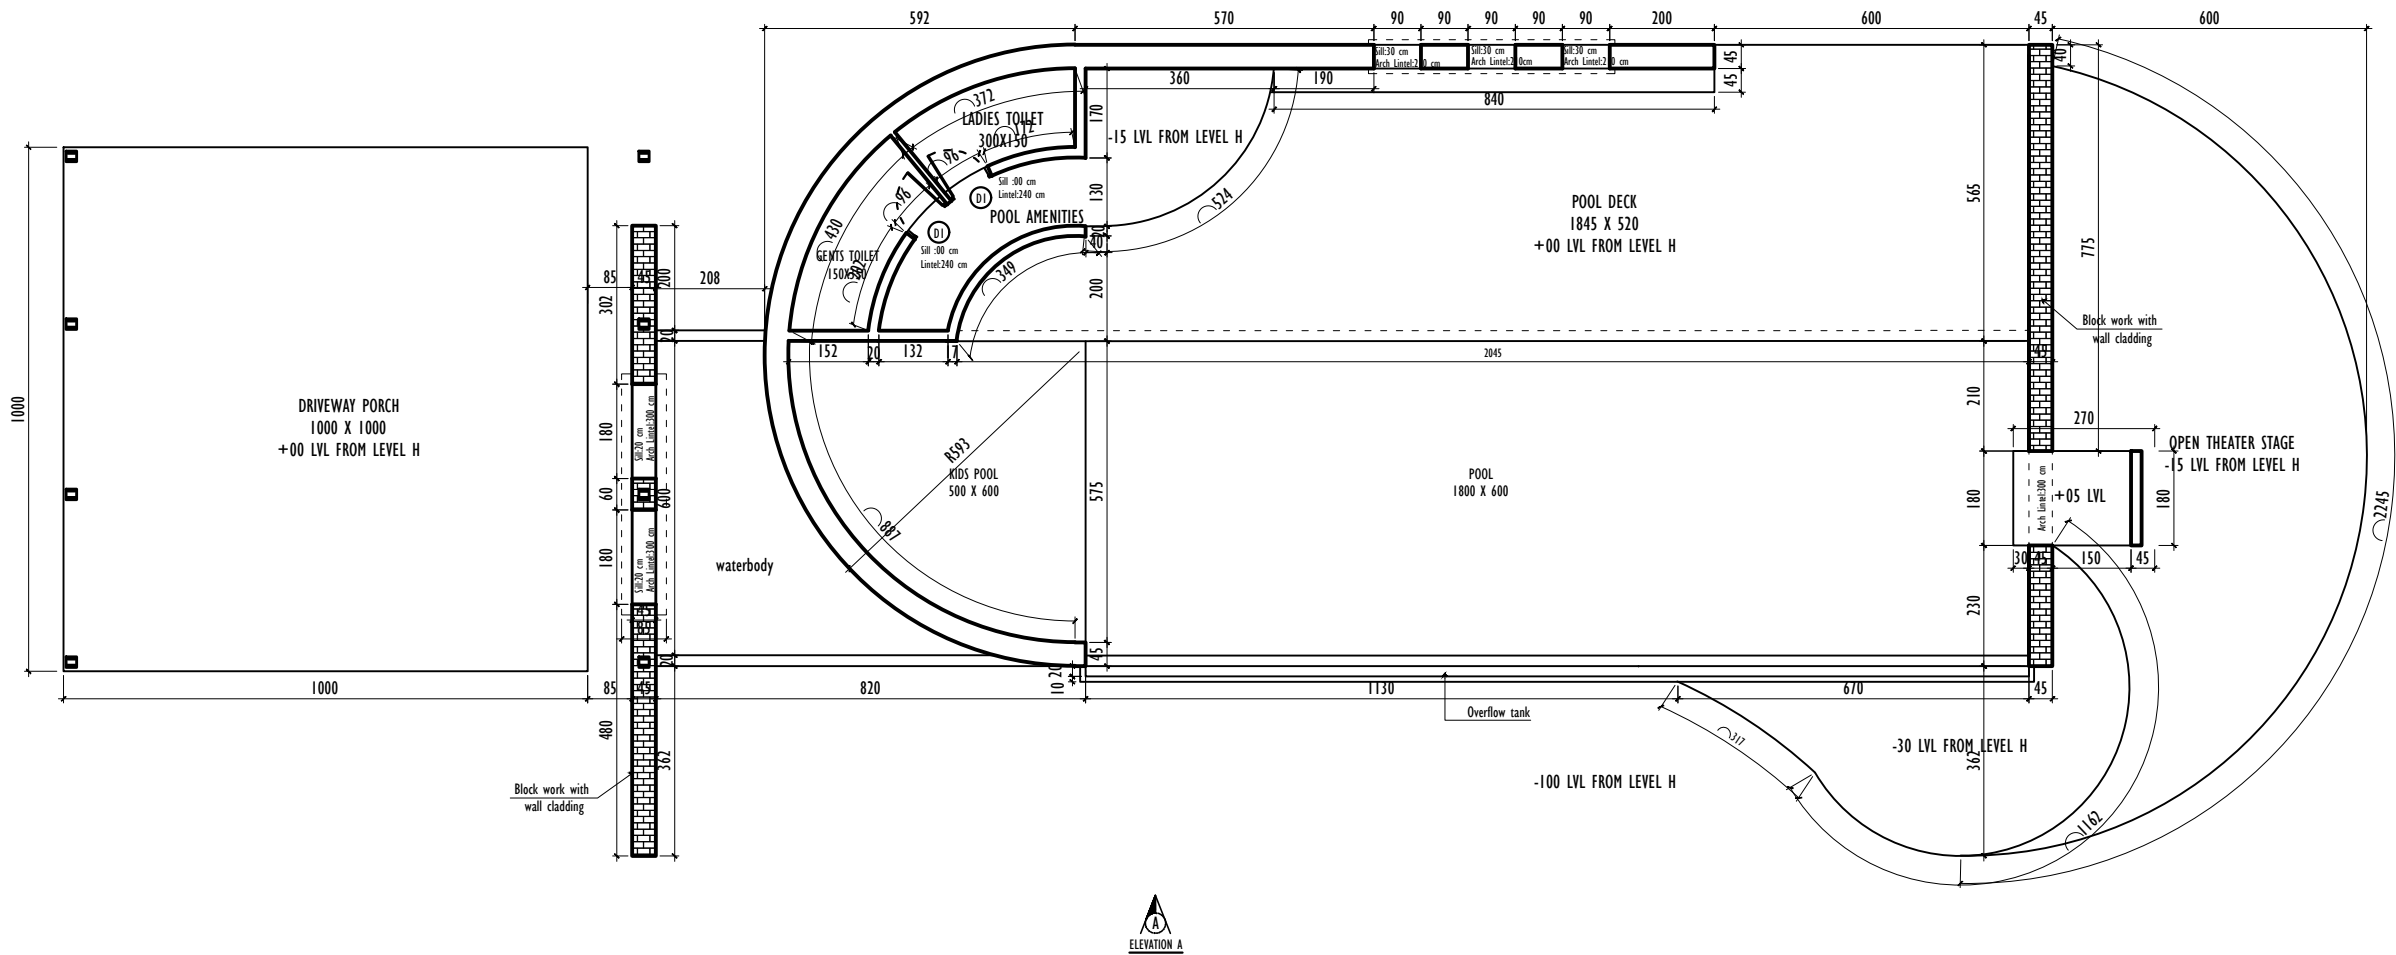

NOTES:

- * All dimensions are in centimeters
- * All dimension and measurements should be read, not scaled off the drawing.
- * All centerlines are through column centerlines unless otherwise mentioned
- * All levels are with reference to benchmarks as established on the surface drawings are cross referenced and to be read in conjunction with other drawings as indicated
- * This design and drawing is the copyrighted property and is not to be used, copied or reproduced without their written permission.

SHEET TITLE

GROUND FLOOR PLAN
BLOCK WORK DRAWING

PROJECT ASTANA RESORT, KAKKADAMPOYIL

DRIVEWAY & POOL

SHEET NO. : 05

PRJT. NO. : P160-H10 ASTANA RESORT - KAKKADAMPOYIL

UNIT :	CM
DATE :	13-05-2024
DRAWN BY :	Faris
CHECKED BY :	Deepthi


OWNER

SIGNATURE / LOGO ADDRESS


ARCHITECTS

aslam.sham
architecture | interiors | landscapes
1/584-Cherukulam, Calicut
673611
mail@aslamsham-architects.com
www.aslamsham-architects.com



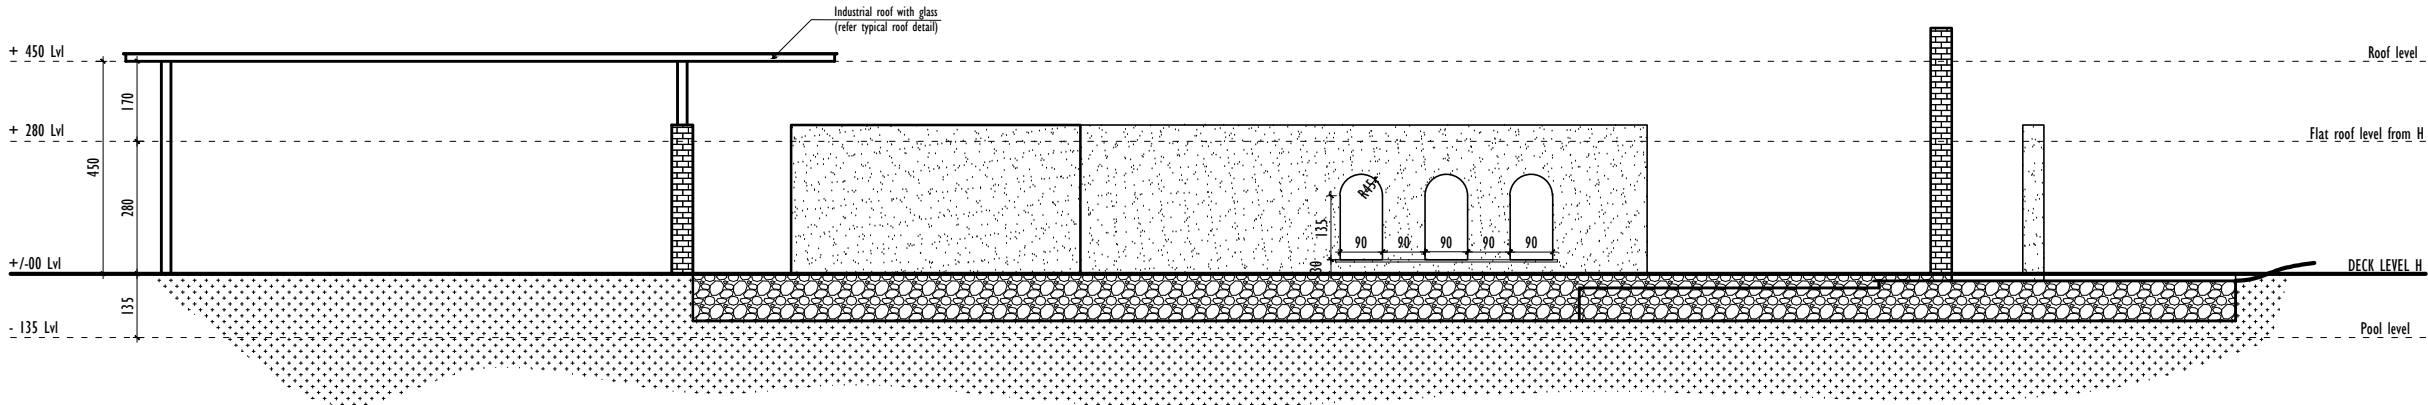

ELEVATION A

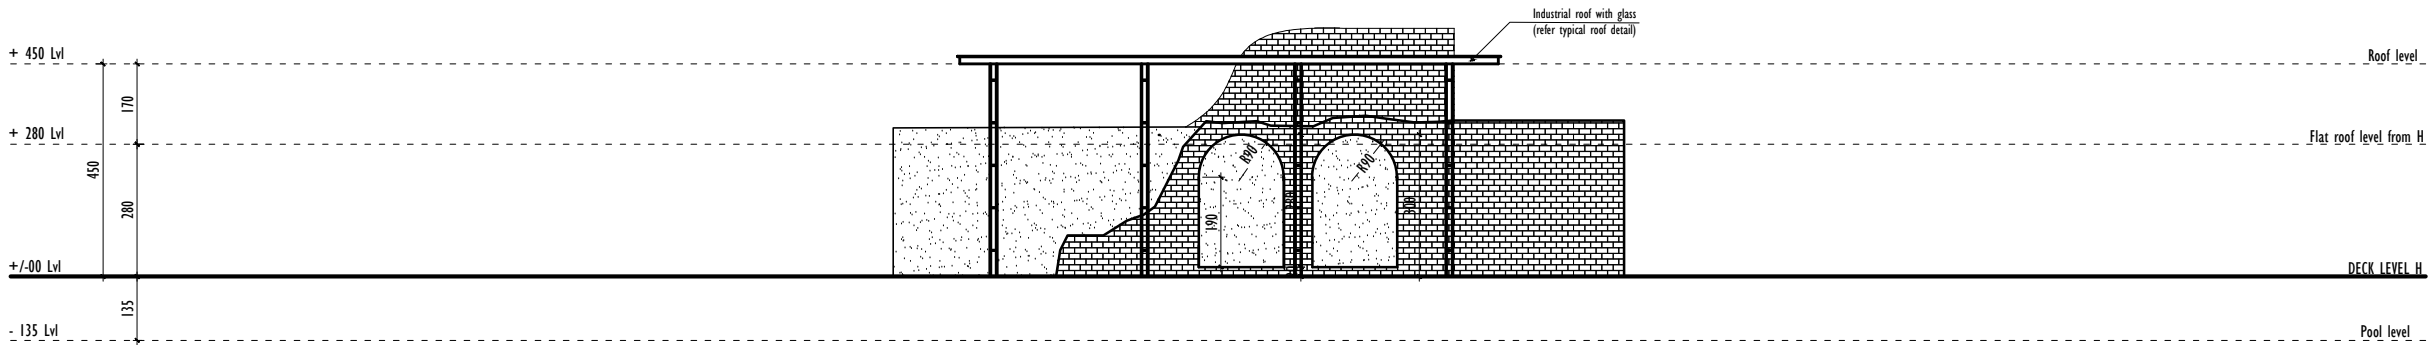

ELEVATION B

NOTES:

- * All dimensions are in centimeters
- * All dimension and measurements should be read, not scaled off the drawing.
- * All centerlines are through column centerlines unless otherwise mentioned
- * All levels are with reference to benchmarks as established on the surface drawings are cross referenced and to be read in conjunction with other drawings as indicated
- * This design and drawing is the copyrighted property and is not to be used, copied or reproduced without their written permission.

SHEET TITLE

ELEVATION A & B

PROJECT

ASTANA RESORT, KAKKADAMPOYIL

DRIVEWAY & POOL

SHEET NO. : 06

PRJT. NO. : P160-H10 ASTANA RESORT - KAKKADAMPOYIL

UNIT :	CM
DATE :	13-05-2024
DRAWN BY :	Faris
CHECKED BY :	Deepthi


OWNER

SIGNATURE / LOGO	ADDRESS
------------------	---------


ARCHITECTS

aslam.sham
architecture | interiors | landscapes
1/584-Cherukulam, Calicut
673611
mail@aslamsham-architects.com
www.aslamsham-architects.com



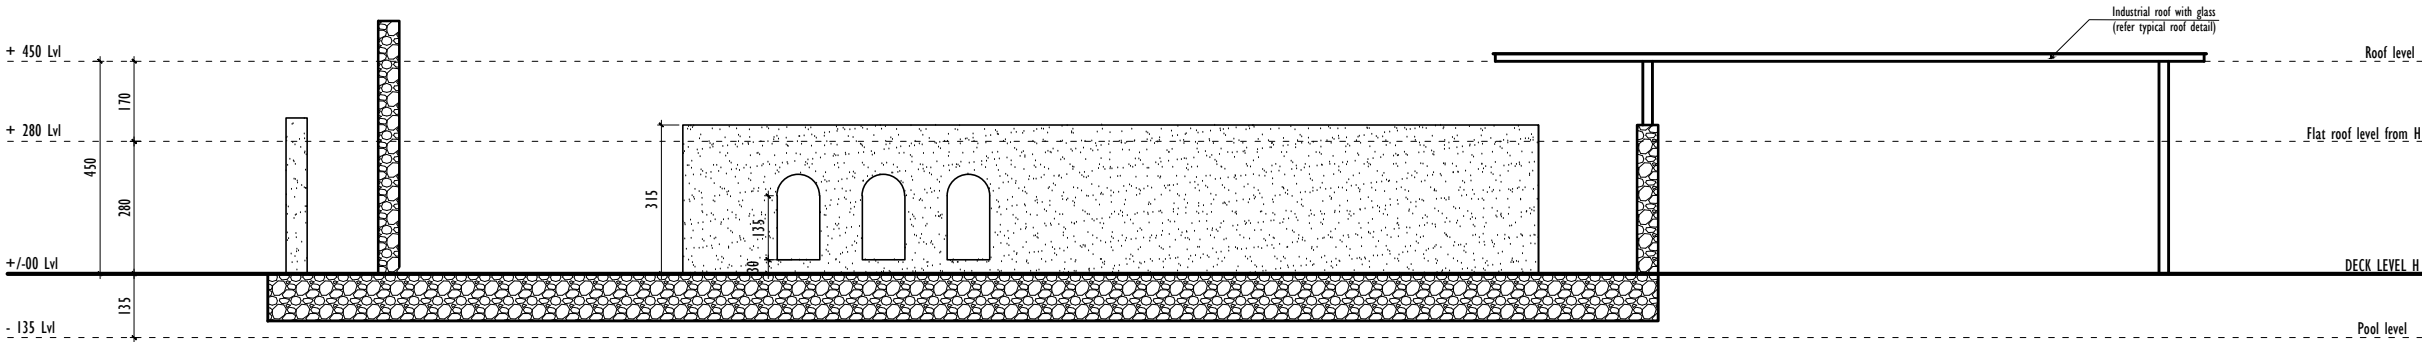

ELEVATION C

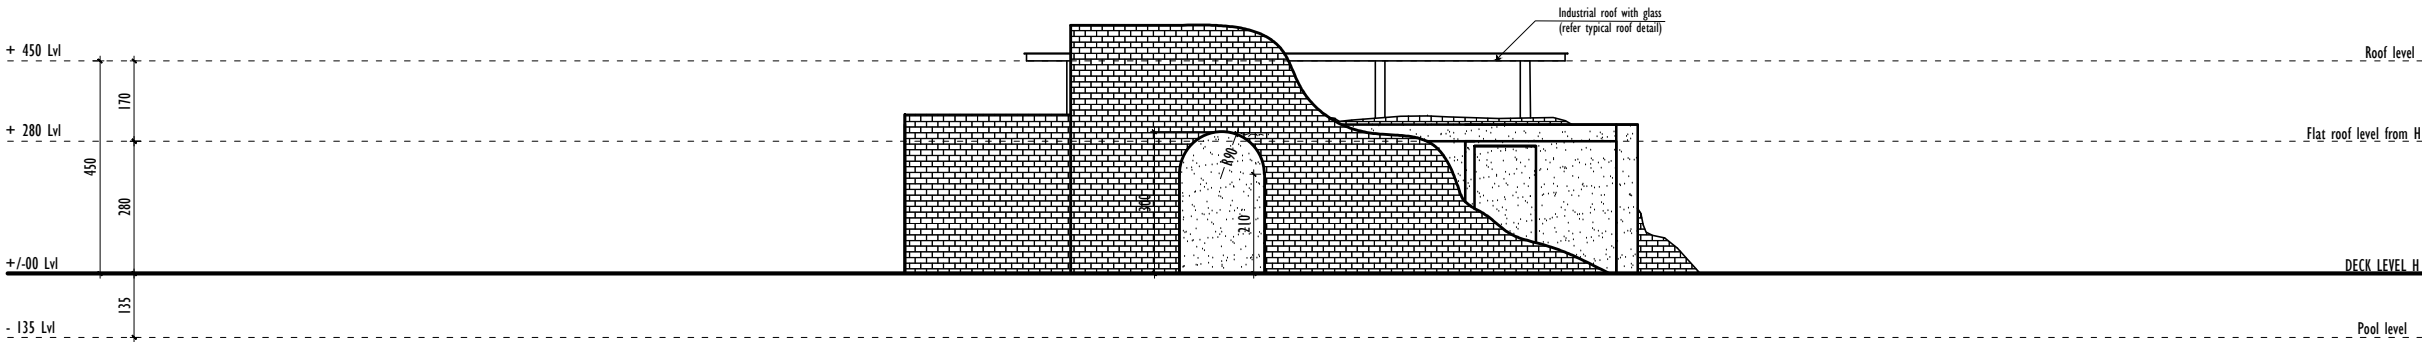

ELEVATION D

NOTES:

- * All dimensions are in centimeters
- * All dimension and measurements should be read, not scaled off the drawing.
- * All centerlines are through column centerlines unless otherwise mentioned
- * All levels are with reference to benchmarks as established on the surface drawings are cross referenced and to be read in conjunction with other drawings as indicated
- * This design and drawing is the copyrighted property and is not to be used, copied or reproduced without their written permission.

SHEET TITLE

ELEVATION A & B

PROJECT

ASTANA RESORT, KAKKADAMPOYIL

DRIVEWAY & POOL

SHEET NO. : 07

PRJT. NO. : P160-H10 ASTANA RESORT - KAKKADAMPOYIL

UNIT :	CM
DATE :	13-05-2024
DRAWN BY :	Faris
CHECKED BY :	Deepthi


OWNER

SIGNATURE / LOGO	ADDRESS
------------------	---------


ARCHITECTS

aslam.sham
architecture | interiors | landscapes
1/584-Cherukulam, Calicut
673611
mail@aslamsham-architects.com
www.aslamsham-architects.com



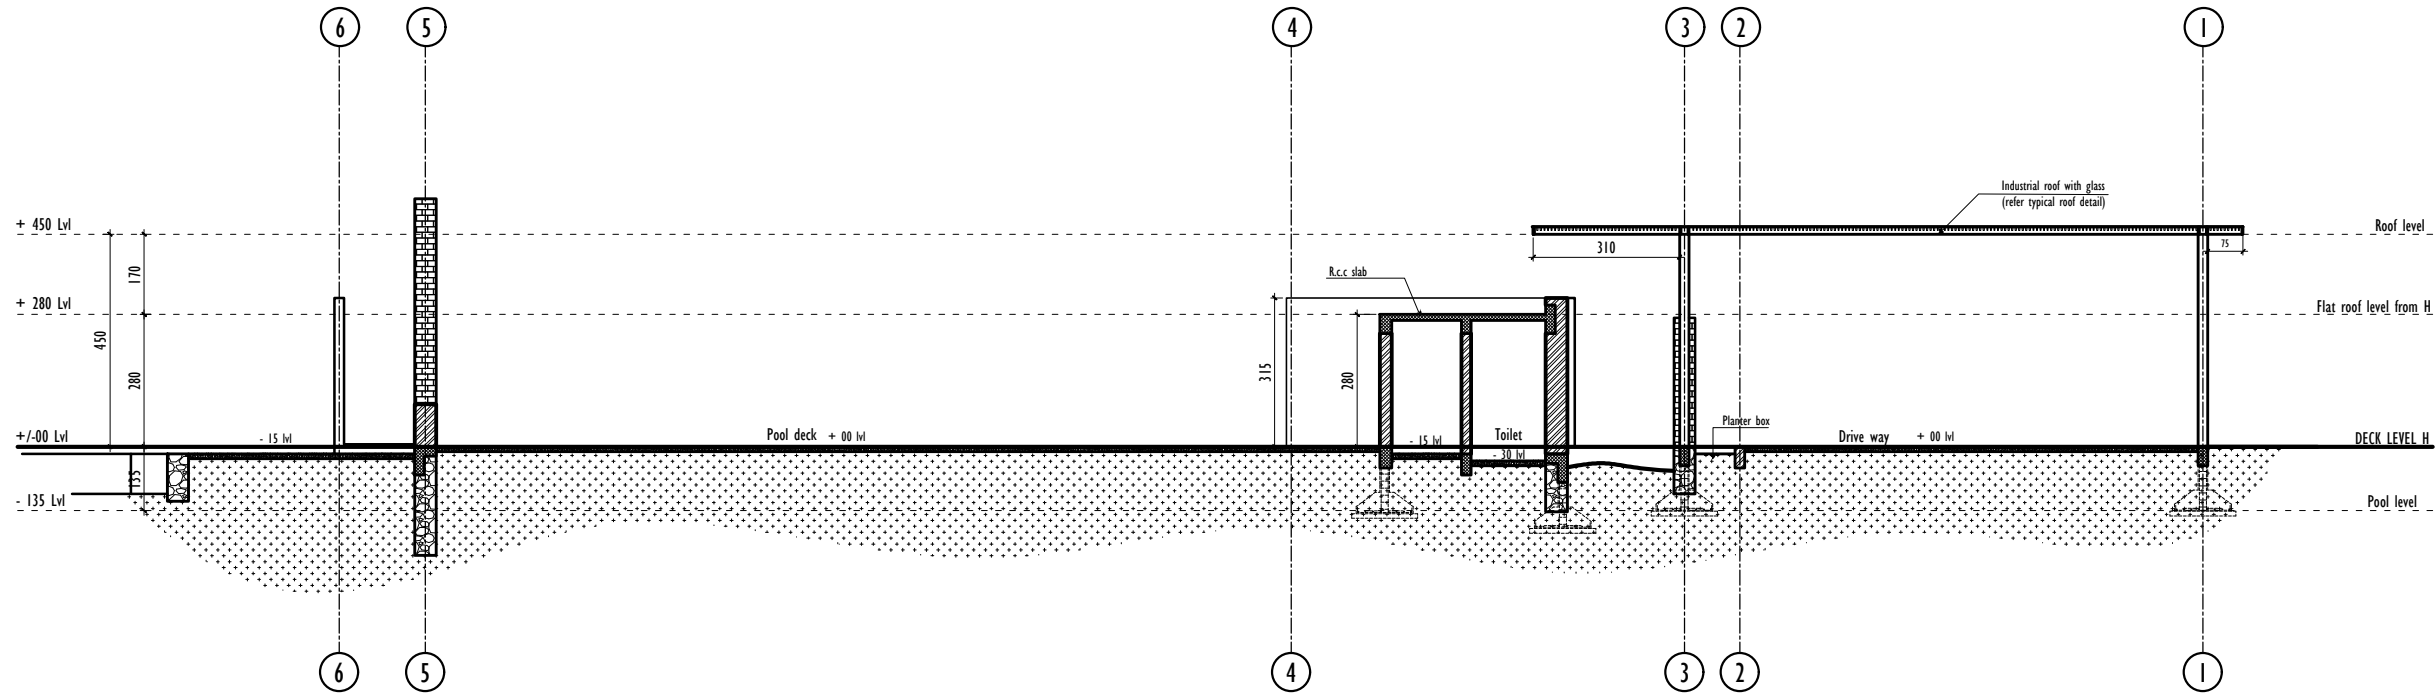

SECTION A-A

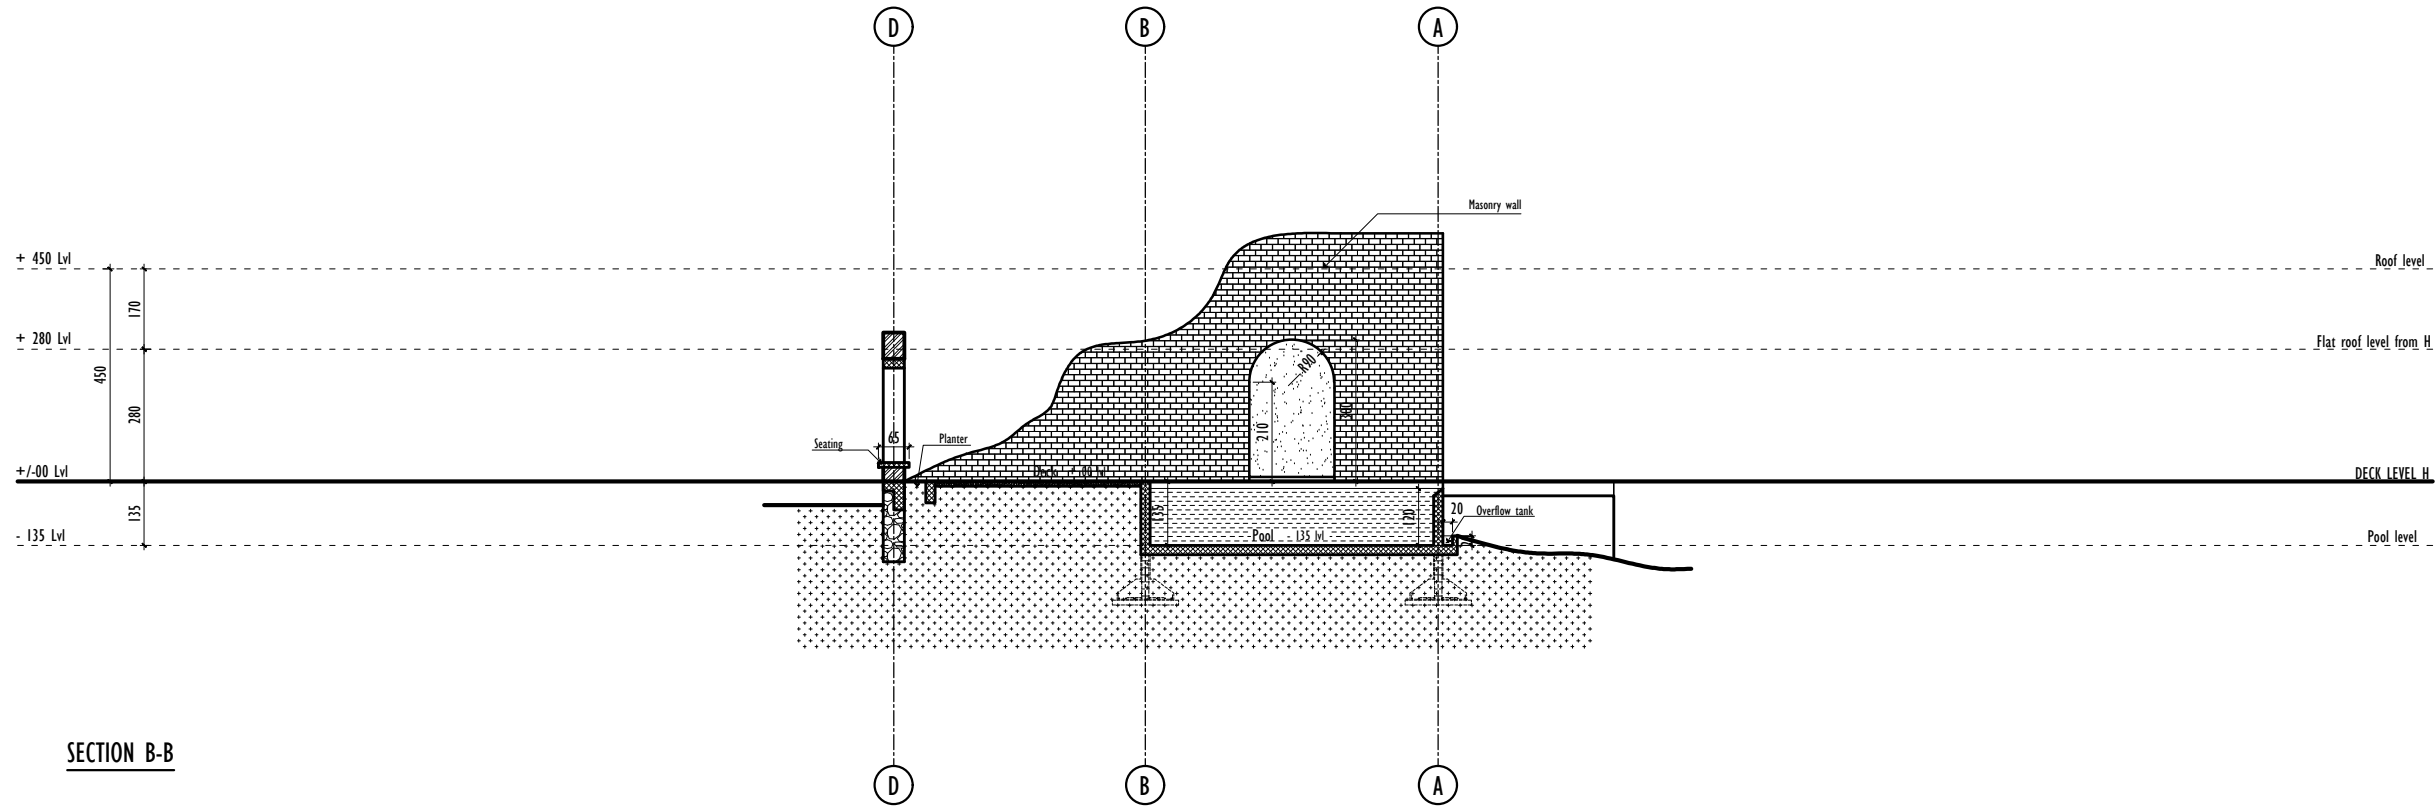

SECTION B-B

NOTES:

- * All dimensions are in centimeters
- * All dimension and measurements should be read, not scaled off the drawing.
- * All centerlines are through column centerlines unless otherwise mentioned
- * All levels are with reference to benchmarks as established on the surface drawings are cross referenced and to be read in conjunction with other drawings as indicated
- * This design and drawing is the copyrighted property and is not to be used, copied or reproduced without their written permission.

SHEET TITLE

SECTION A-A & B-B

PROJECT

ASTANA RESORT, KAKKADAMPOYIL

DRIVEWAY & POOL

SHEET NO. : 08

PRJT. NO. : P160-H10 ASTANA RESORT - KAKKADAMPOYIL

UNIT :	CM
DATE :	13-05-2024
DRAWN BY :	Faris
CHECKED BY :	Deepthi


OWNER

SIGNATURE / LOGO	ADDRESS
------------------	---------


ARCHITECTS

aslam.sham
architecture | interiors | landscapes
1/584-Cherukulam, Calicut
673611
mail@aslamsham-architects.com
www.aslamsham-architects.com



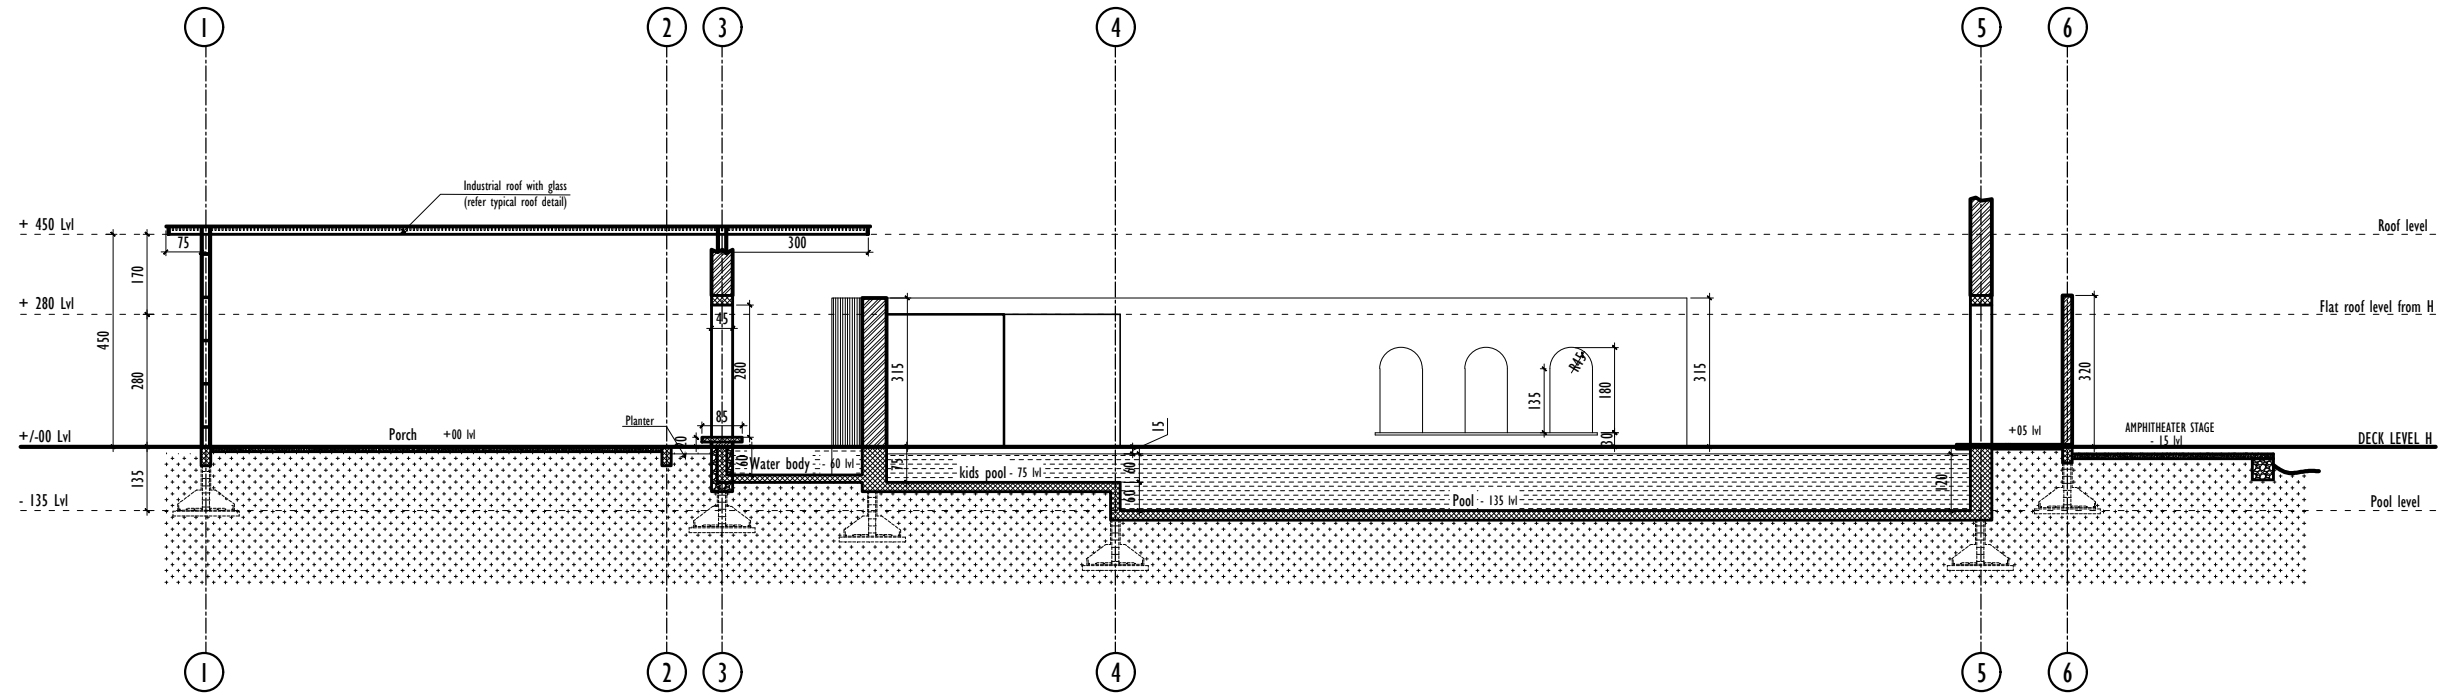

SECTION C-C

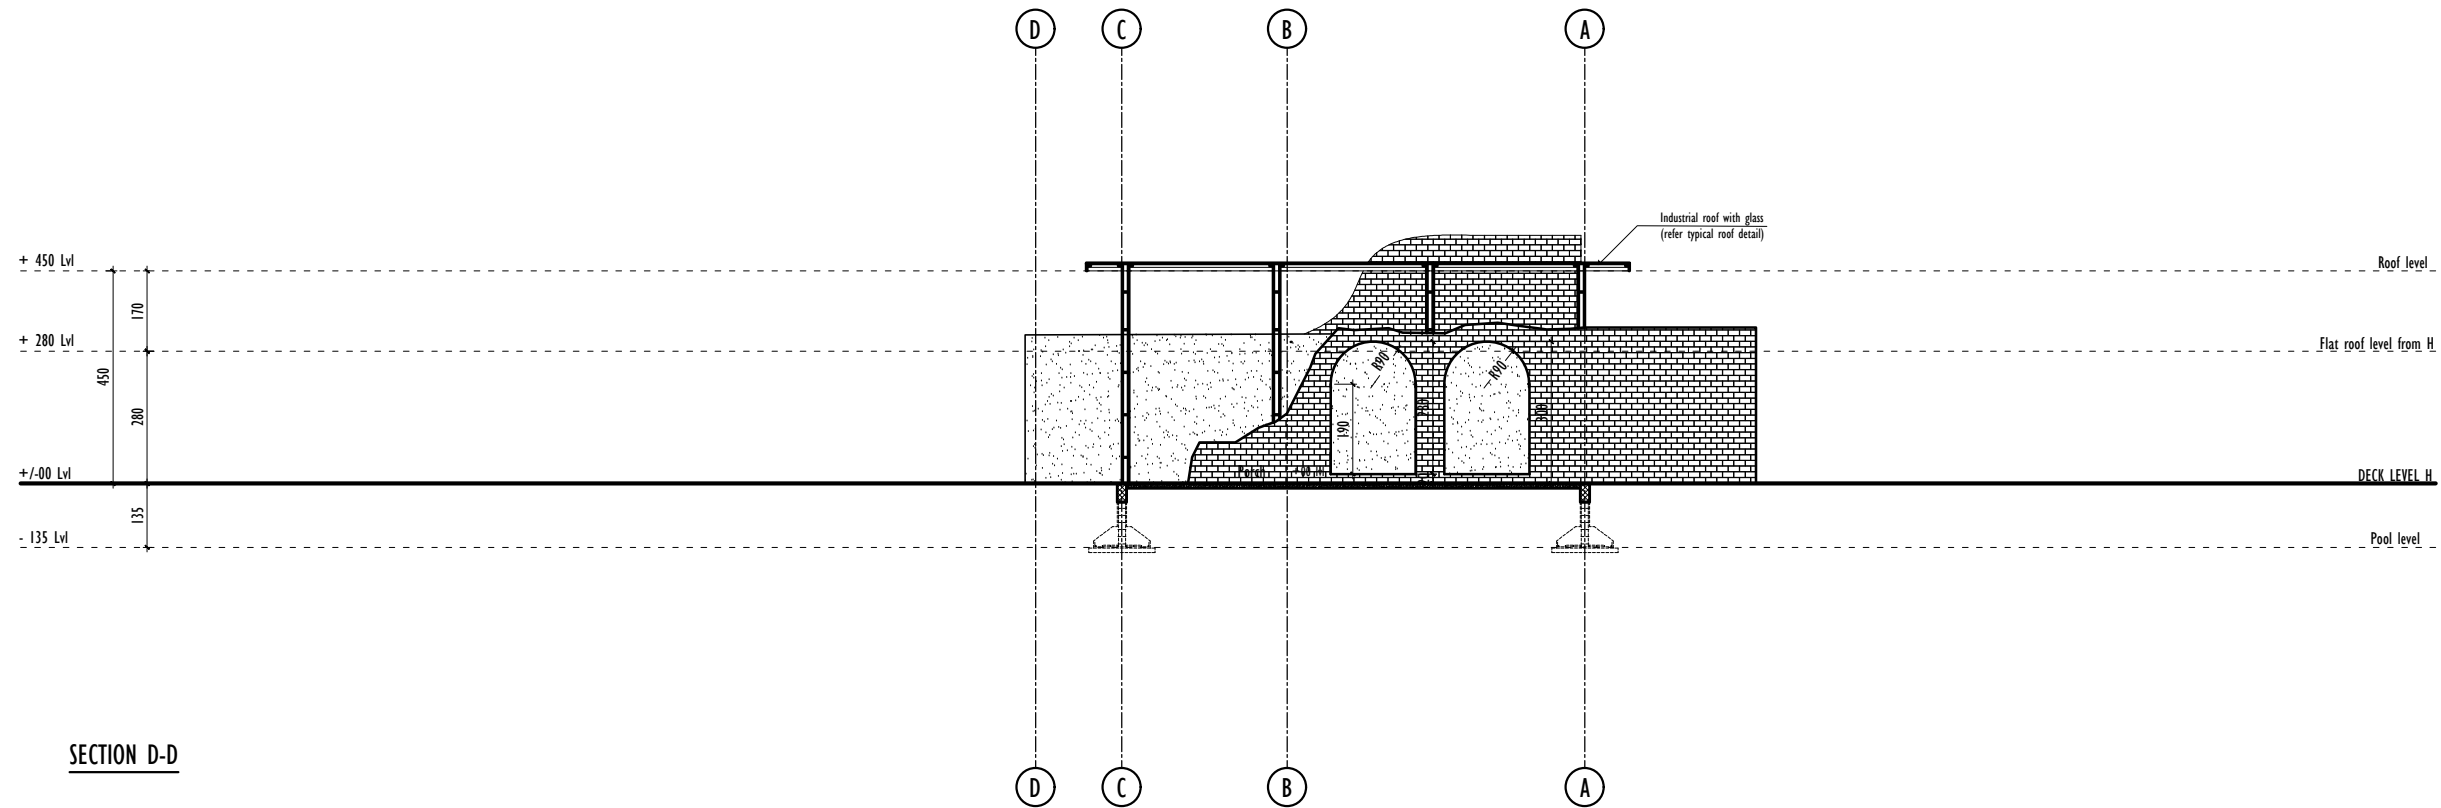

SECTION D-D

NOTES:

- * All dimensions are in centimeters
- * All dimension and measurements should be read, not scaled off the drawing.
- * All centerlines are through column centerlines unless otherwise mentioned
- * All levels are with reference to benchmarks as established on the surface drawings are cross referenced and to be read in conjunction with other drawings as indicated
- * This design and drawing is the copyrighted property and is not to be used, copied or reproduced without their written permission.

SHEET TITLE

SECTION C-C & D-D

PROJECT

ASTANA RESORT, KAKKADAMPOYIL

DRIVEWAY & POOL

SHEET NO. : 09

PRJT. NO. : P160-H10 ASTANA RESORT - KAKKADAMPOYIL

UNIT :	CM
DATE :	13-05-2024
DRAWN BY :	Faris
CHECKED BY :	Deepthi

OWNER

SIGNATURE / LOGO ADDRESS

ARCHITECTS

aslam.sham
architecture | interiors | landscapes
1/584-Cherukulam, Calicut
673611
mail@aslamsham-architects.com
www.aslamsham-architects.com



NOTES:

- * All dimensions are in centimeters
- * All dimension and measurements should be read, not scaled off the drawing.
- * All centerlines are through column centerlines unless otherwise mentioned
- * All levels are with reference to benchmarks as established on the surface drawings are cross referenced and to be read in conjunction with other drawings as indicated
- * This design and drawing is the copyrighted property and is not to be used, copied or reproduced without their written permission.

SHEET TITLE

GROUND FLOOR PLAN
FLOOR LEVEL DRAWING

PROJECT ASTANA RESORT, KAKKADAMPOYIL

DRIVEWAY & POOL

SHEET NO. : 10

PRJT. NO. : P160-H10 ASTANA RESORT - KAKKADAMPOYIL

UNIT :	CM
DATE :	13-05-2024
DRAWN BY :	Faris
CHECKED BY :	Deepthi

OWNER


SIGNATURE / LOGO	ADDRESS

ARCHITECTS


aslam.sham
architecture | interiors | landscapes

1/584-Cherukulam, Calicut
673611

mail@aslamsham-architects.com
www.aslamsham-architects.com

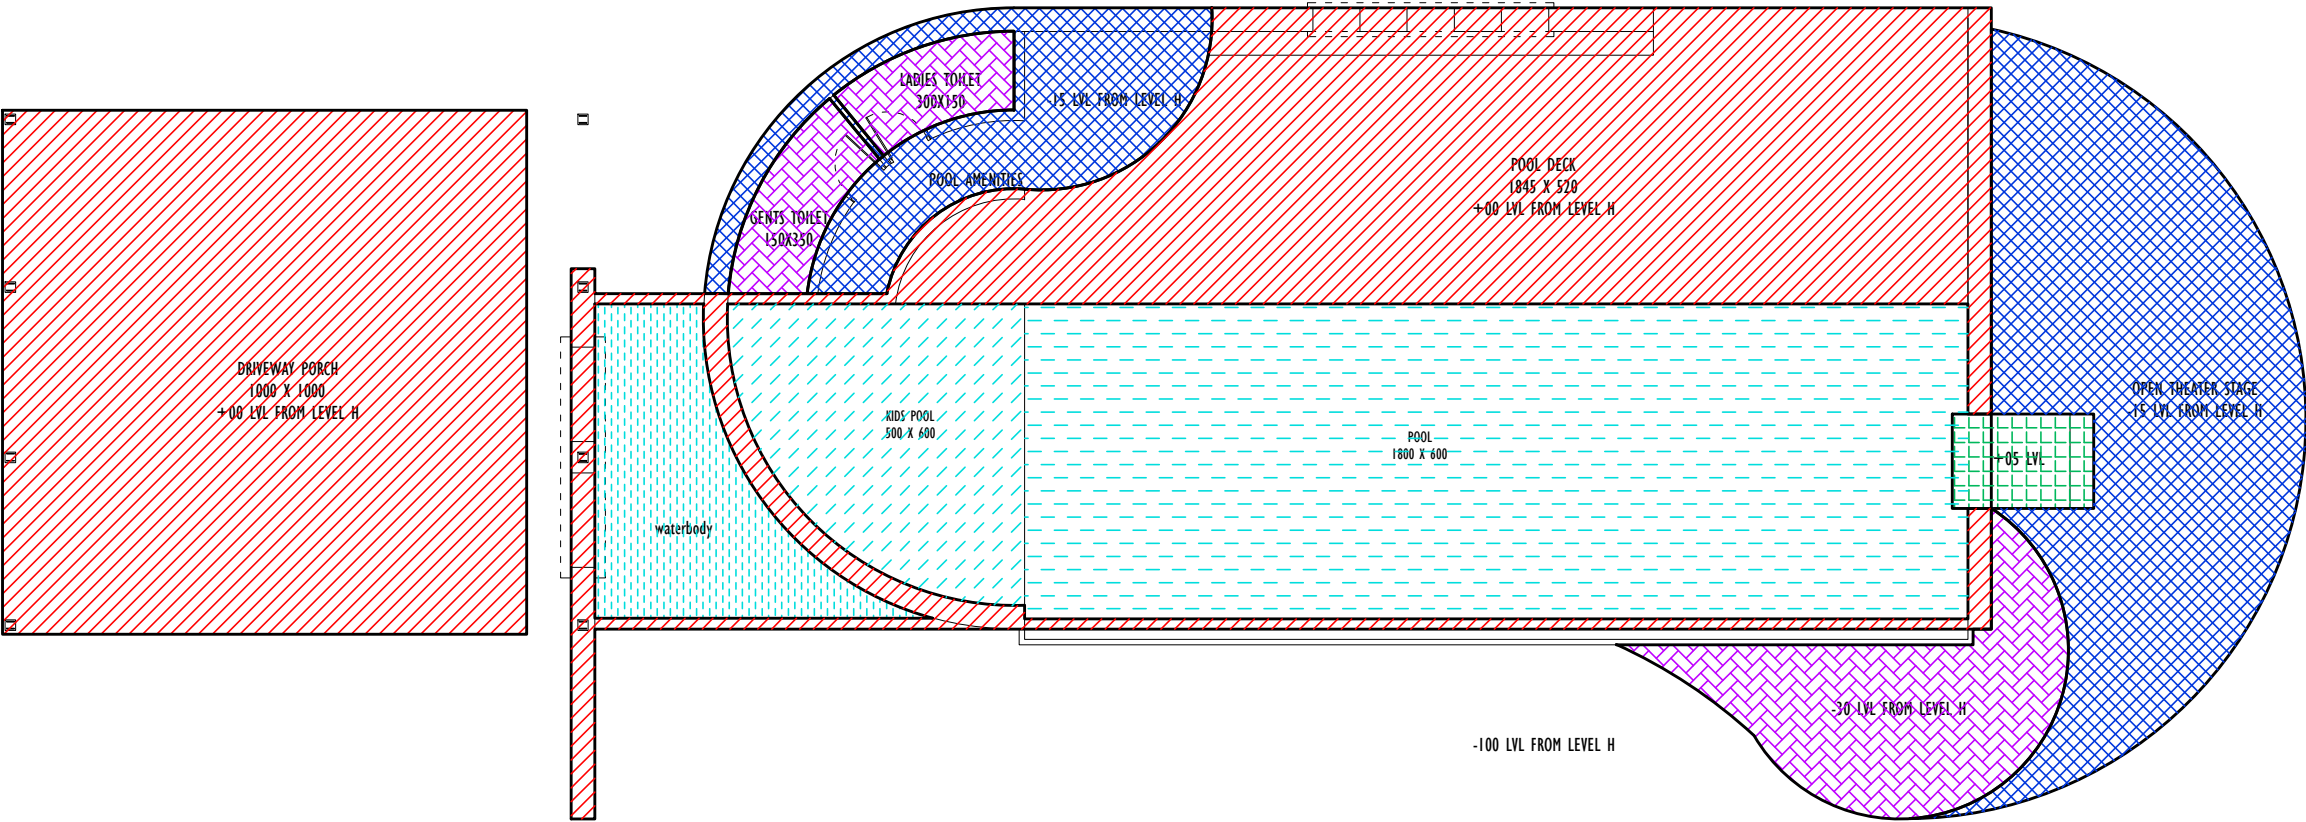

 +/- 00cm Level	 + 05cm Level	 Kids pool (75 cm depth)
 - 15cm Level	 Pool(135 cm depth)	
 - 30cm Level	 Water body	

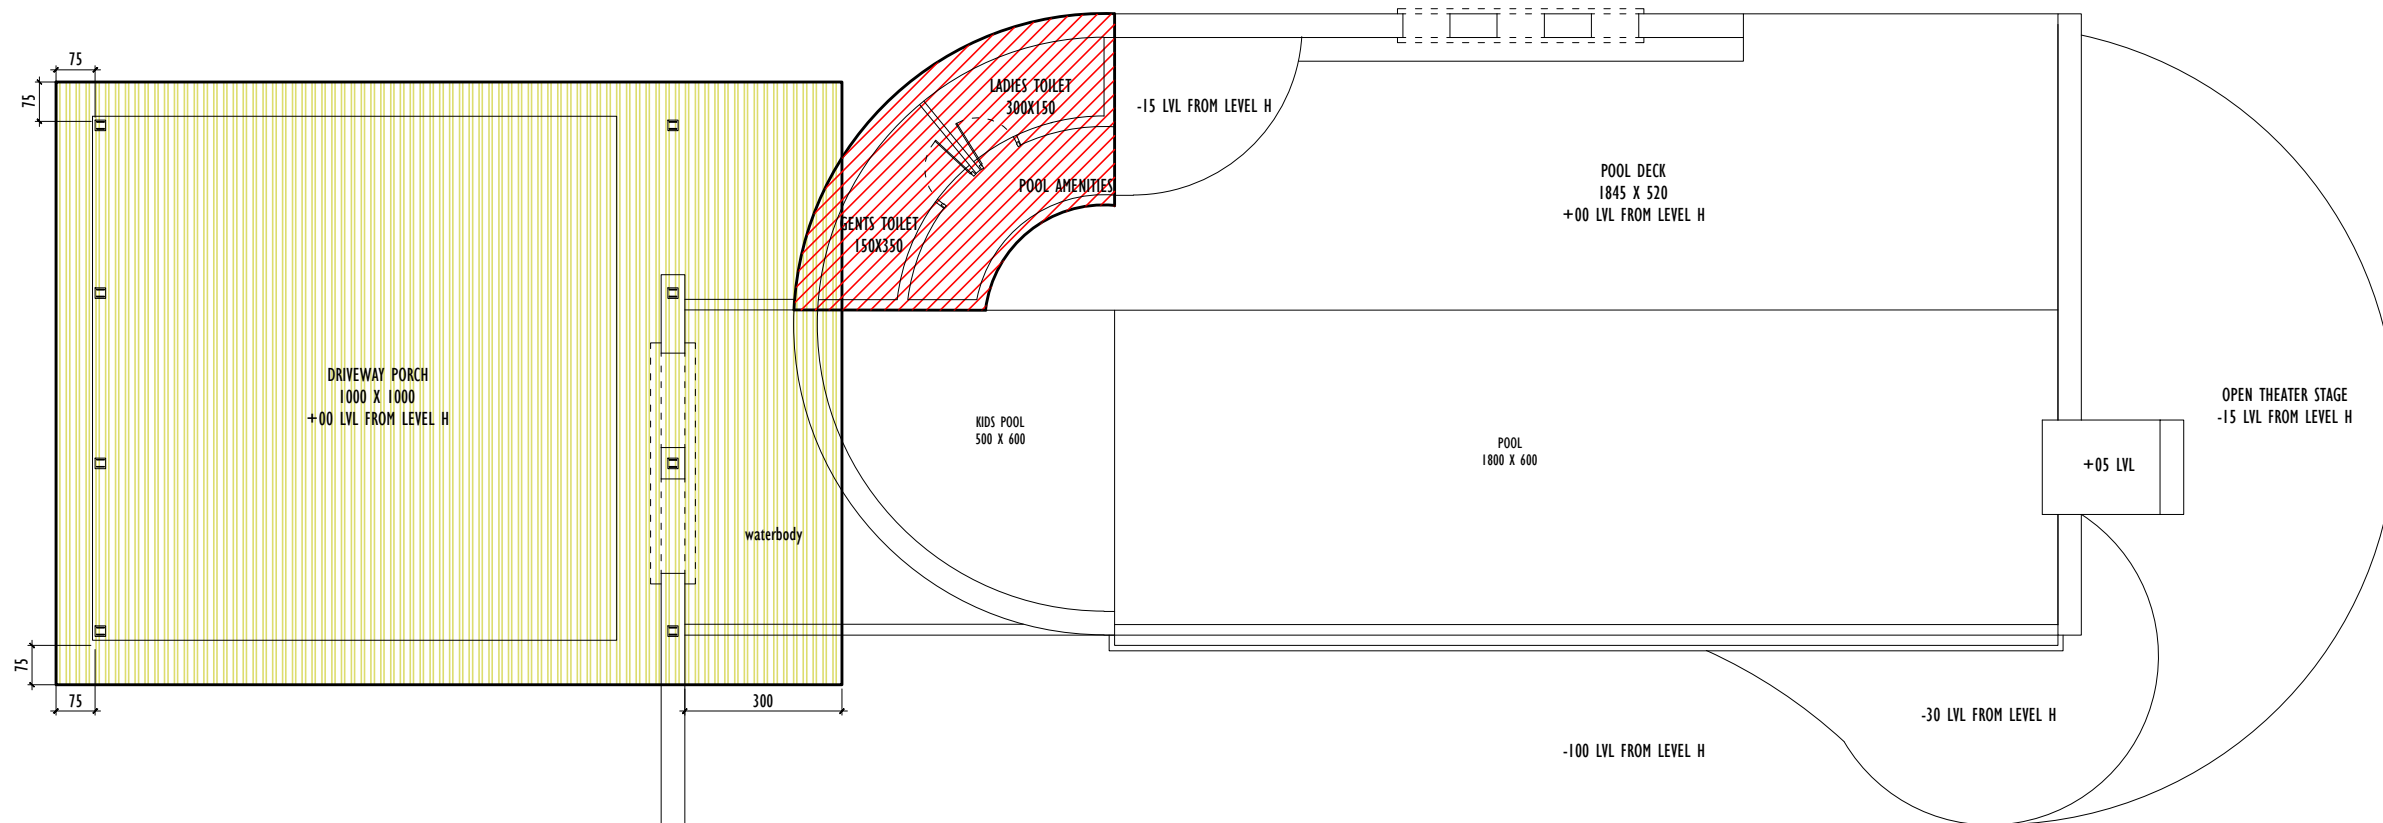

NOTES:

- * All dimensions are in centimeters
- * All dimension and measurements should be read, not scaled off the drawing.
- * All centerlines are through column centerlines unless otherwise mentioned
- * All levels are with reference to benchmarks as established on the surface drawings are cross referenced and to be read in conjunction with other drawings as indicated
- * This design and drawing is the copyrighted property and is not to be used, copied or reproduced without their written permission.

SHEET TITLE

GROUND FLOOR PLAN
ROOF DRAWING

PROJECT ASTANA RESORT, KAKKADAMPOYIL

DRIVEWAY & POOL

SHEET NO. : 11

PRJT. NO. : P160-H10 ASTANA RESORT - KAKKADAMPOYIL

UNIT :	CM
DATE :	13-05-2024
DRAWN BY :	Faris
CHECKED BY :	Deepthi


OWNER

SIGNATURE / LOGO	ADDRESS
------------------	---------


ARCHITECTS

aslam.sham
architecture | interiors | landscapes
1/584-Cherukulam, Calicut
673611
mail @ aslamsham-architects.com
www.aslamsham-architects.com



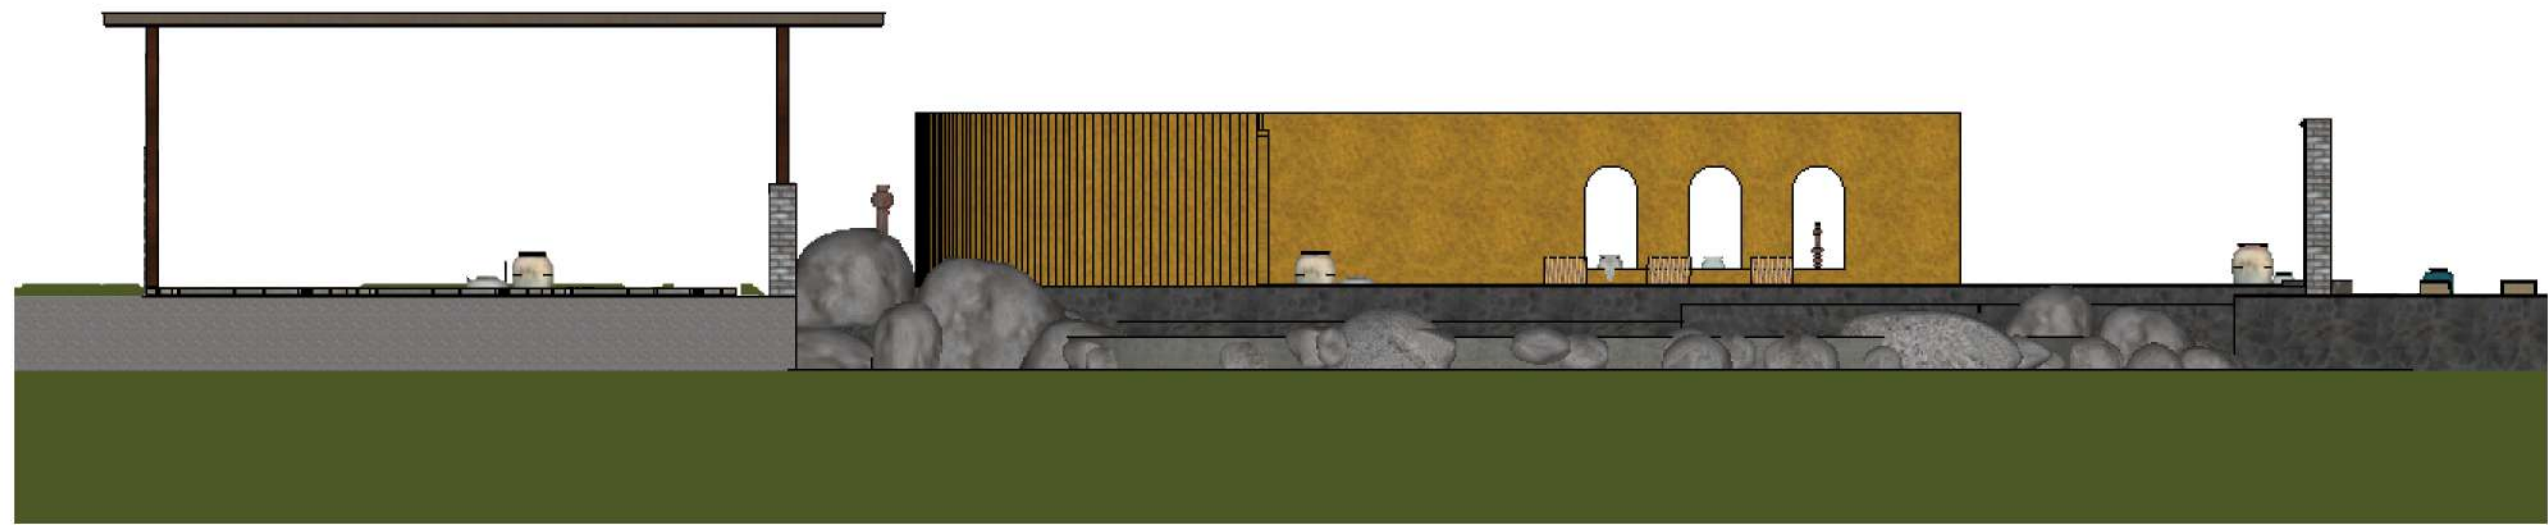

FRONT ELEVATION

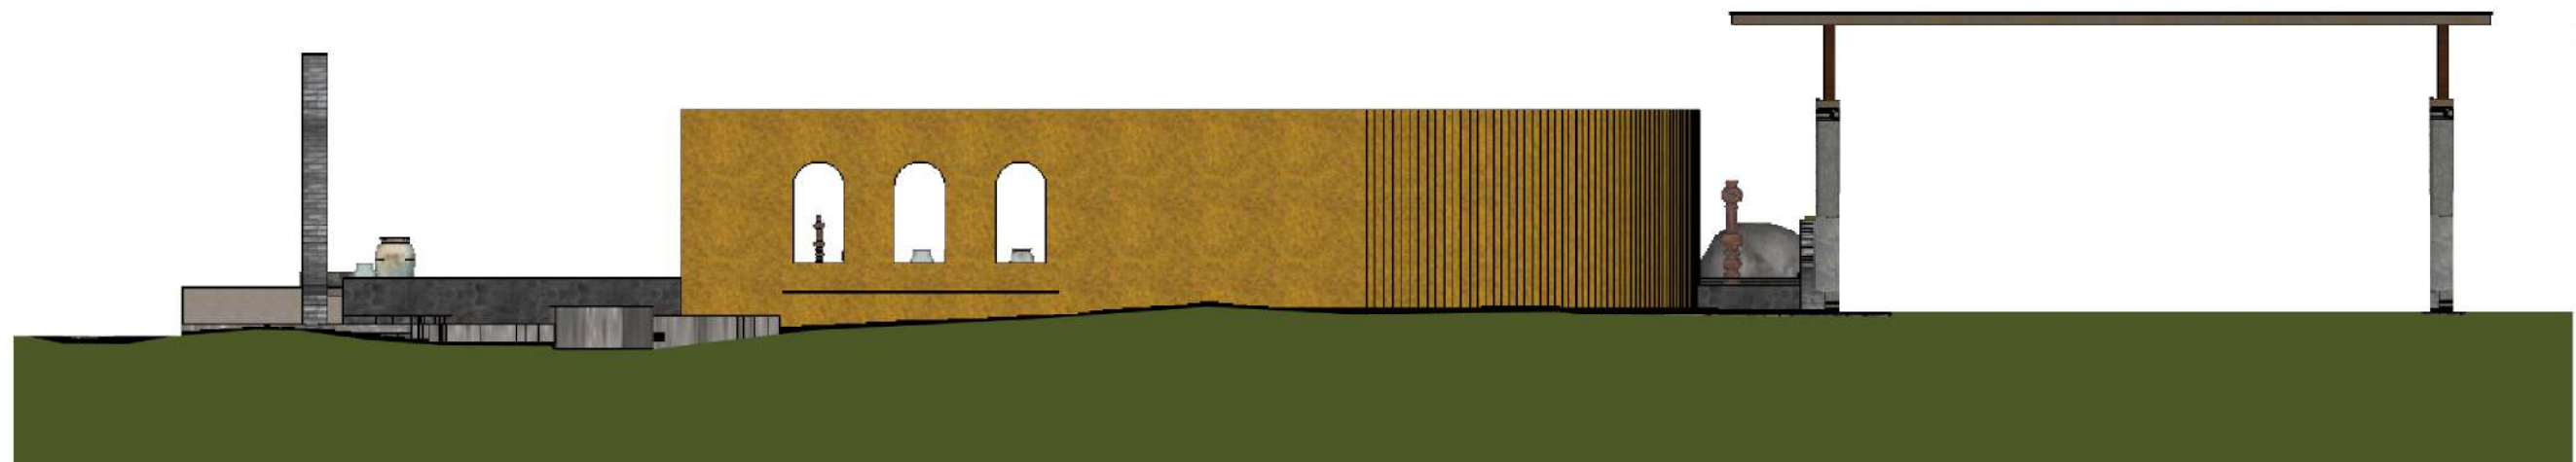


BACK ELEVATION

DRIVEWAY PORCH AND POOL


PI60 - H11- ASTANA RESORT,KAKKADAMPOYIL

aslam.sham
architectureinteriorslandscapes
1/584, Cherukulam, Calicut
673317
mail@aslamsham-architects.com



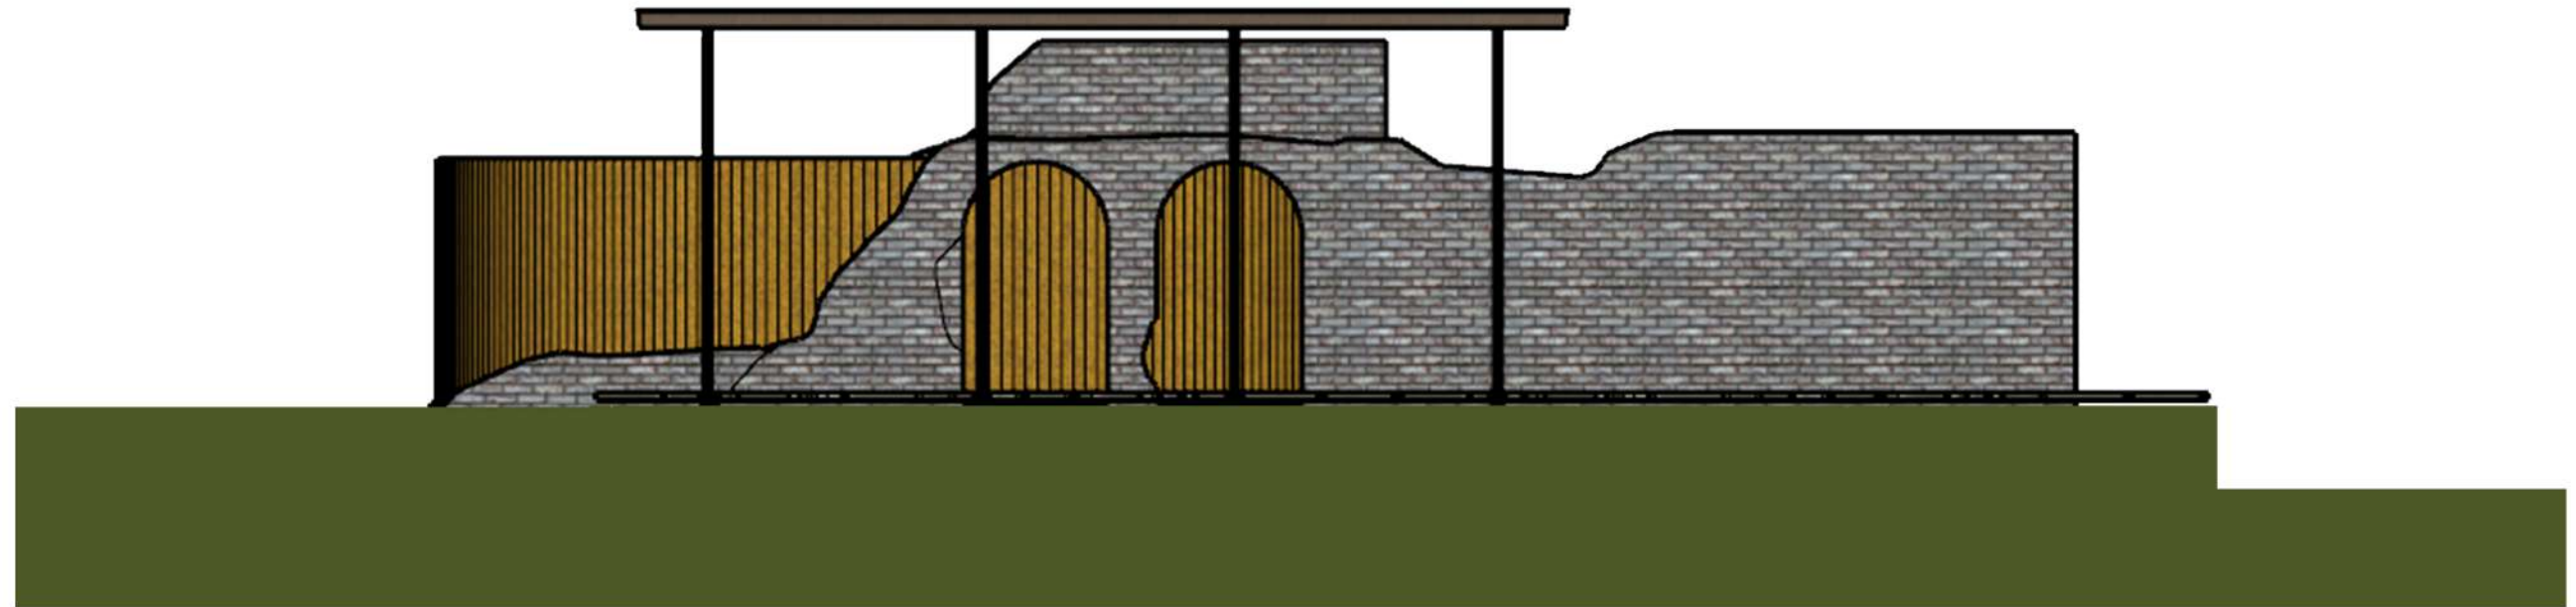

LEFT ELEVATION

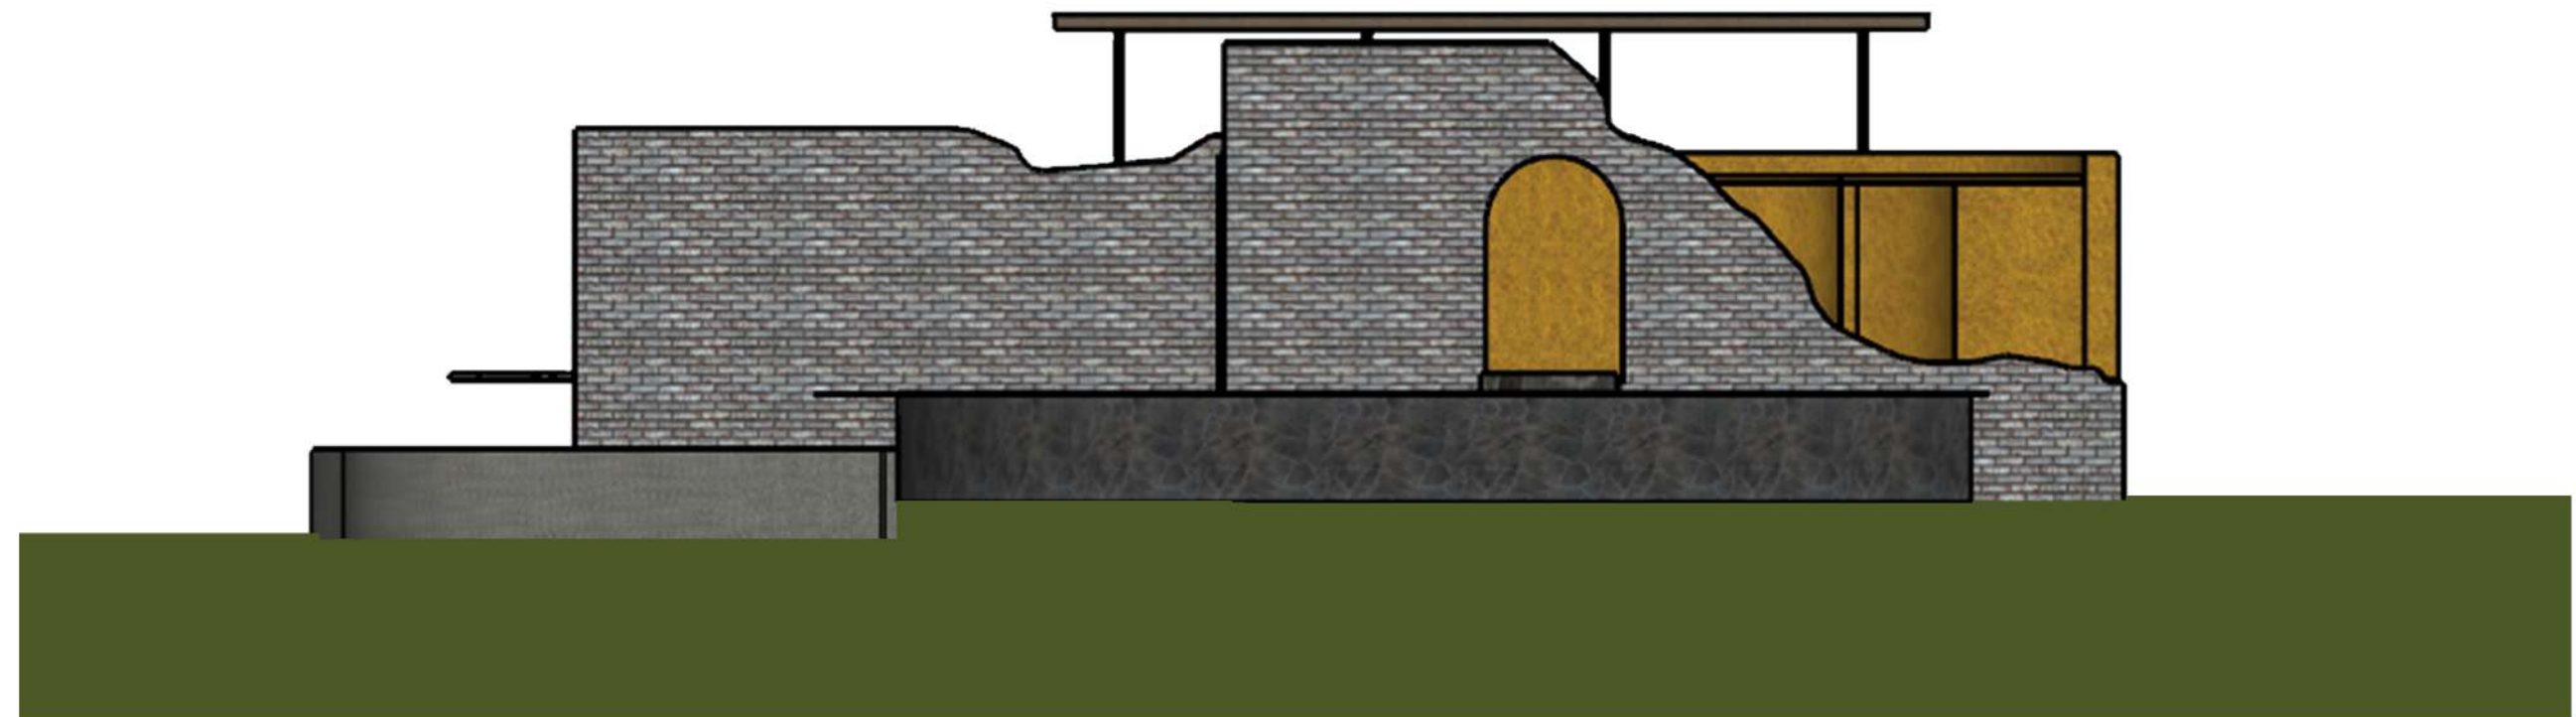

RIGHT ELEVATION

DRIVEWAY PORCH AND POOL

PI60 - H11- ASTANA RESORT,KAKKADAMPOYIL



VIEW-1




VIEW-2

DRIVEWAY PORCH AND POOL


PI60 - H11- ASTANA RESORT, KAKKADAMPOYIL

aslam.sham
architecture|interiors|landscapes
1/584, Cherukulam, Calicut
673317
mail@aslamsham-architects.com



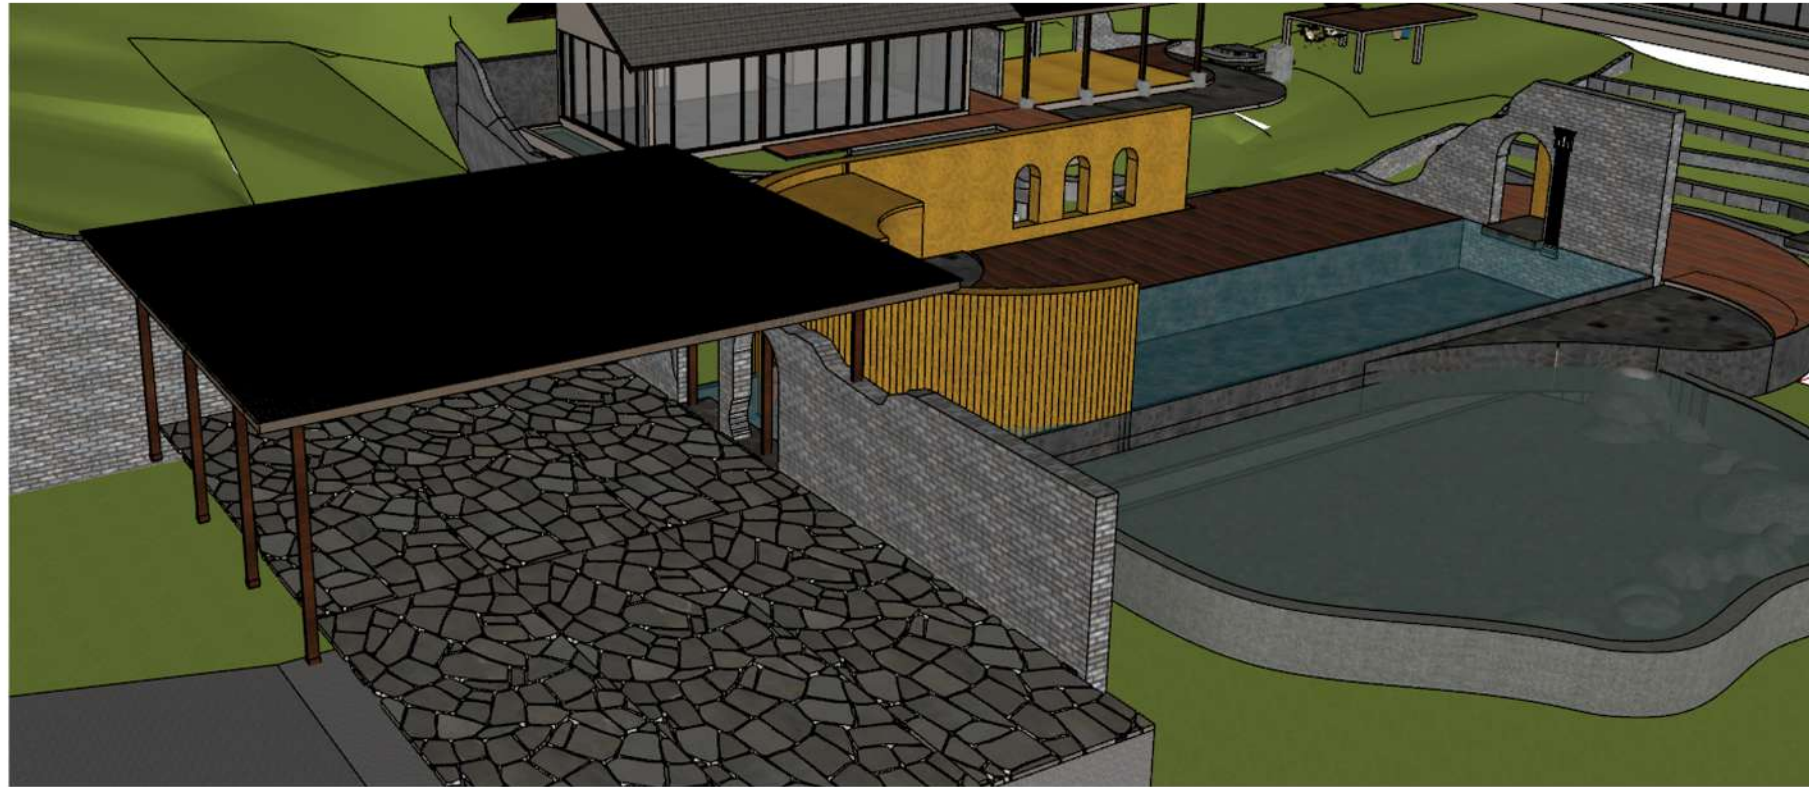


VIEW-3

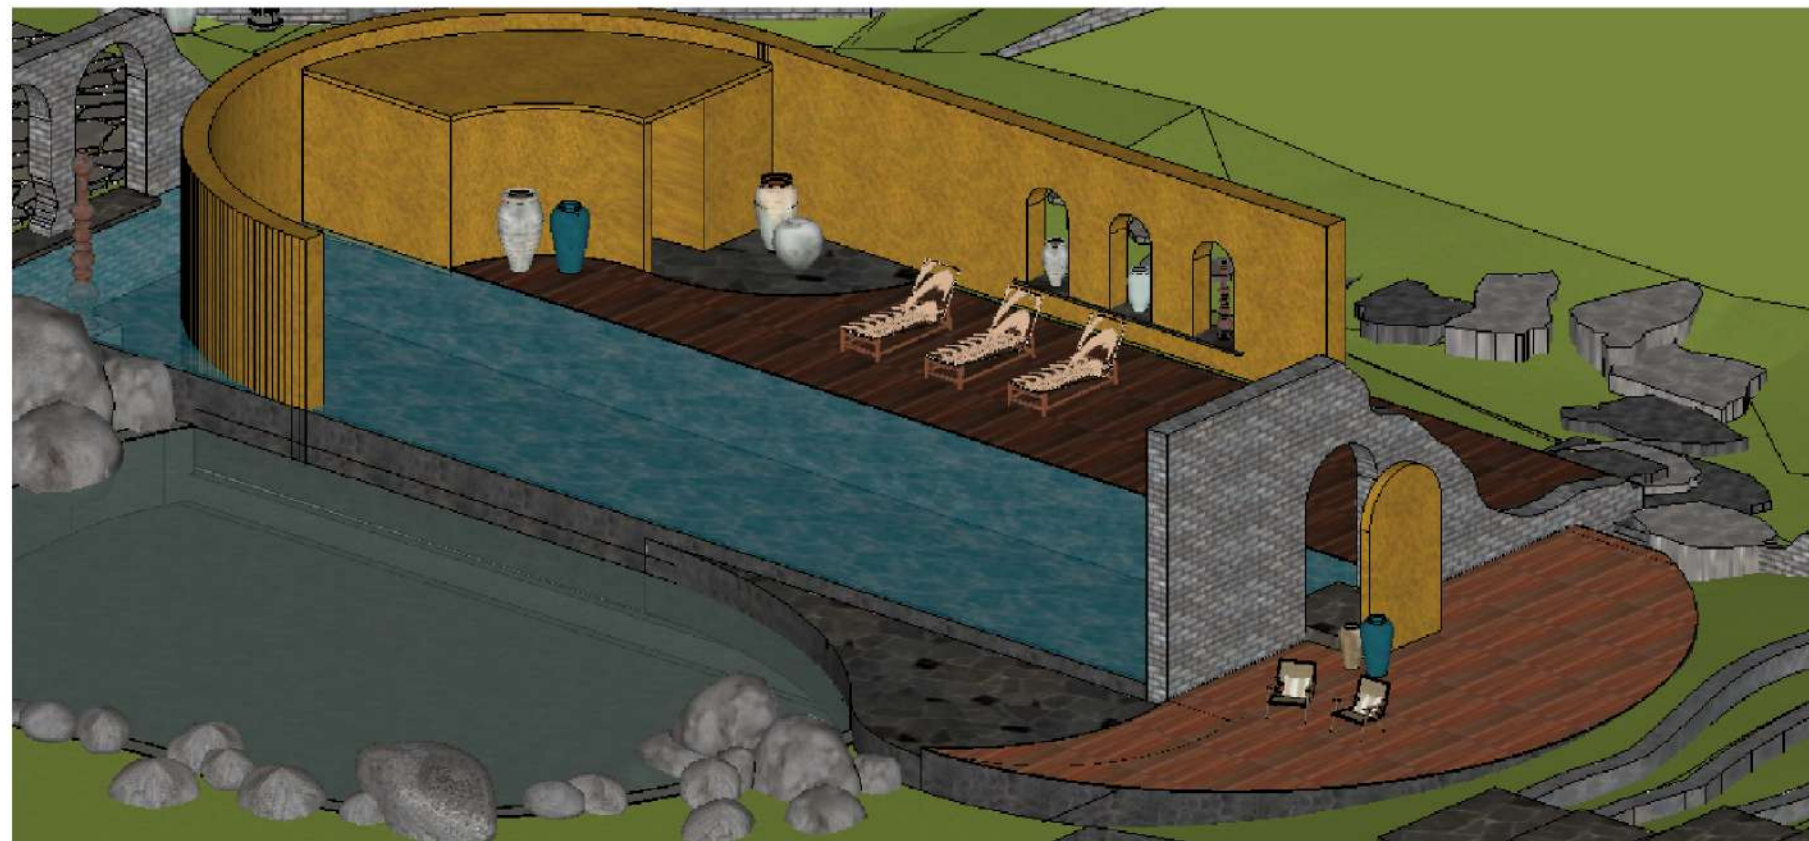


VIEW-4

DRIVEWAY PORCH AND POOL


PI60 - H11- ASTANA RESORT, KAKKADAMPOYIL

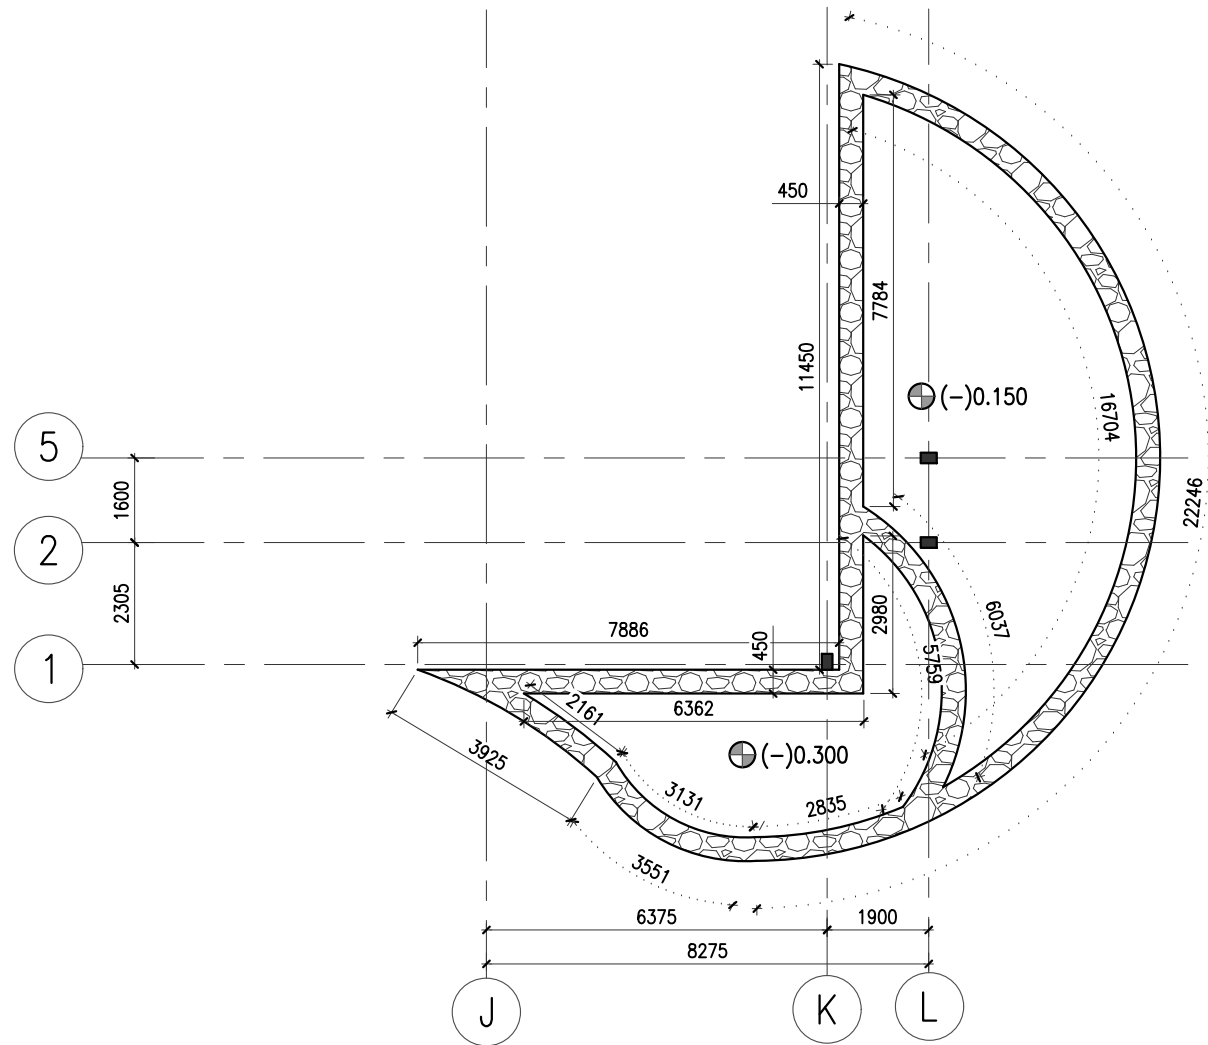


EXCAVATION PLAN OF RUBBLE MASONRY WALL
(SCALE 1:100)

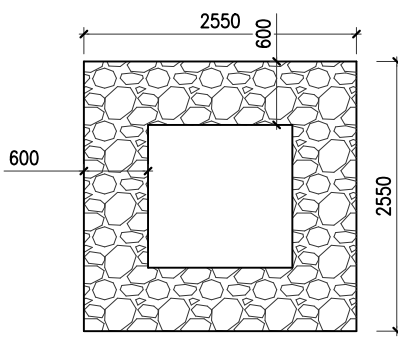


RR MASONRY LAYOUT
POOL PUMP ROOM
SCALE 1:50

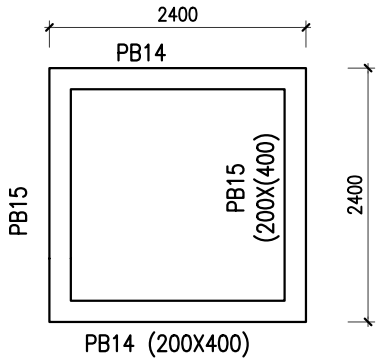


PLINTH BEAM LAYOUT
POOL PUMP ROOM
SCALE 1:50

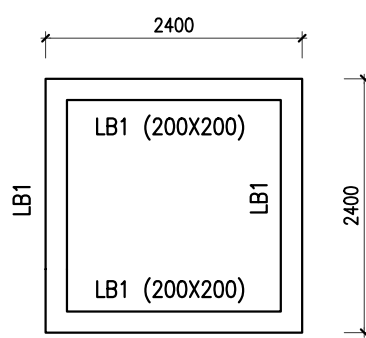


LINTEL BEAM LAYOUT
POOL PUMP ROOM
SCALE 1:50

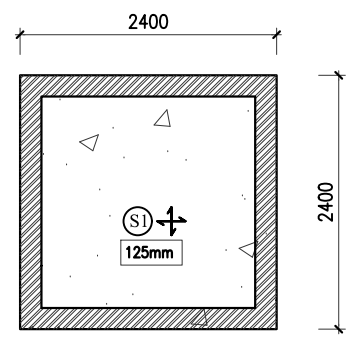

PLINTH BEAM SLAB LAYOUT
POOL PUMP ROOM
SCALE 1:50

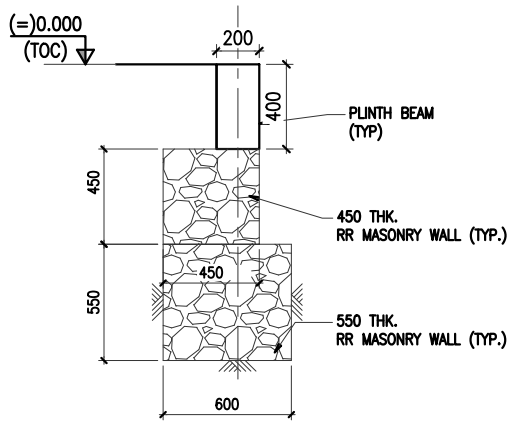

TYP. C/S OF RR MASONRY
OUTER WALL DETAILS
(SCALE 1:25)

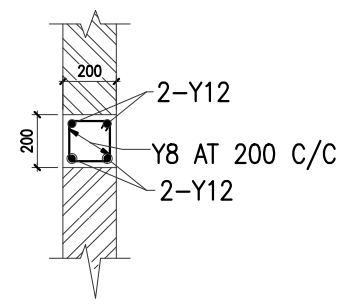


TYPICAL DETAIL FOR LB1 (200x200)
SCALE 1:20

SCHEDULE OF PROPOSED POOL PUB PLINTH BEAM @ +2.550M								
TYPE	SEC (mm)	BOTTOM REINFORCEMENT		TOP REINFORCEMENT			STIRRUPS	REMARKS
		STRIGHT ⑥	CURTAIL	STRIGHT ①	EXTRA OVER CON.SUPPORT	AT END		
PB14	200X400	2-Y12	2-Y12	3-Y12	-	-	2L-Y8@ 200 C/C	
PB15	200X400	2-Y12	2-Y12	3-Y12	-	-	2L-Y8@ 200 C/C	
LB1	200X200	2-Y12	2-Y12	2-Y12	-	-	2L-Y8@ 200 C/C	

SLAB DETAILS

PANELS	SLAB CONDITION	THICKNESS	MAIN BAR	DISTRIBUTIOM
S1	TWO WAY ↗	125	Y8 AT 200 C/C	Y8 AT 200 C/C

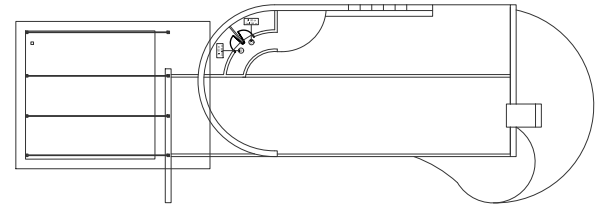

KEY-PLAN

- NOTES:-
- THIS DRAWING IS THE SOLE PROPERTY OF M/s WELLFABS ENGINEERING CONSULTANT & CONTRACTOR. THE RIGHTS OF REPRODUCTION OR ALTERATION ARE RESERVED BY THE CONSULTANT.
 - ALL DIMENSIONS ARE IN MILLIMETERS. LEVELS & CO-ORDINATES ARE IN METERS.
 - THIS DRAWING HAS BEEN PREPARED BASED ON ARCHITECTURAL DRAWING.
 - GRADE OF CONCRETE SHALL BE M20 (1:1.5:3)
 - MINIMUM CEMENT CONTENT SHOULD BE 350KG/M3 & RECOMMENDED CEMENT-OPC 53 GRADE.
 - Y INDICATES HIGH YIELD STRENGTH DEFORMED BARS OF GRADE FE500 CONFORMING TO IS-1786
 - LAPS SHALL BE STAGGERED AND LAP LENGTH SHALL BE 50 TIMES THE DIAMETER OF BAR FOR M20 GRADE.
 - CLEAR COVER TO MAIN REINFORCEMENT SHALL BE:
FOOTINGS AND BASE SLAB : 50 MM
COLUMNS : 40 MM
BEAMS : 25 MM
FLOOR/ROOF/GRADE SLABS (BUILDINGS) : 20 MM
 - REINFORCEMENT BARS SHALL BE SUITABLY CUT AND TRIMMED AT OPENINGS AND CUTOUT LOCATIONS.
 - AT ALL STAGES OF CONCRETING PROPER CARE SHALL BE TAKEN TO PREVENT UPLIFT OF THE PORTION ALREADY CONSTRUCTED.
 - ALL DISTURBED SOIL/FILL, SOIL/LOOSE POCKETS OVER EXCAVATED PORTION ENCOUNTERED DURING EXCAVATION BELOW LEVEL SHALL BE FILLED WITH NOMINAL MIX OF 1:4:8 LEAN CONCRETE.
 - FOUNDATIONS ARE DESIGNED BASED ON ASSUMED SBC 200 kN/m2 AND THE RECOMMENDED SBC WE CONSIDERED THIS VALUE AT 1.5 MTR DEPTH FROM EXISTING GROUND LEVEL.
 - THE CONCRETE SHALL HAVE WATER PROOFING ADMIXTURES CONFORMING TO IS 2645:1975
 - THE STRUCTURAL ENGINEER IS NOT RESPONSIBLE FOR THE DAMAGE OR ANY FAILURE DUE TO THE USAGE OF BAD QUALITY OF MATERIALS OR LACK OF STRUCTURAL SUPERVISION BY QUALIFIED PERSONS.
 - THIS STRUCTURAL DRAWINGS SUPERSEDES ALL THE RELATED DRAWINGS ISSUED TO THE SITE ON AN EARLIER DATE

SPACE FOR SEAL & SIGNATURE

MOHAMMED NAHEEM KP, M.E (Structural Engineering)
Chartered Engineer (India-M-1750121)
Engineer-A (Kerala-E-2050/08/21032/KKD/749)

0	09-05-24	ISSUED FOR CONSTRUCTION	MRF	SHK	MNK
REV	DATE	REVISION DESCRIPTION	PRPD BY	CHKD BY	APPVD BY

CLIENT : ASTANA RESORT- DRIVE WAY PORCH & POOL

ARCHITECT : ASLAM SHAM



aslam.sham
architecture | interiors | landscapes
1/584-Cherukulam, Calicut, 673611
mail@aslamsham-architects.com
www.aslamsham-architects.com

STRUCTURAL CONSULTANT :




WELLFABS
Engineering Consultants & Contractors


WELLFABS ENGINEERING CONSULTANT AND CONTRACTORS
CAPITAL TOWER,
ALUNGAL, PULIKKAL PO,
MALAPPURAM, 673637.
MOB:+91 8943 00 55 88
Email:Wellfabs2020@gmail.com

LOCATION	SIGN & DATE		TITLE :					
PRPD BY	MRF		<u>LAYOUT OF RUBBLE MASONRY WALL</u>					
	DATE	22.03.2024						
CHKD BY	SHK		SCALE1:100SHEET02 OF 10REV00					
	DATE	22.03.2024						
APPVD BY	MNK		W & F DRG. NO :-					
	DATE	22.03.2024						
SHEET SIZE: A3			WF-24-AR-ASA-115E-S02					
ISSUED FOR	☐ TENDER	☐ INFORMATION	☐ REVIEW	☐ APPROVAL	☒ CONSTRUCTION	☐ AS BUILT		


GOOD FOR CONSTRUCTION

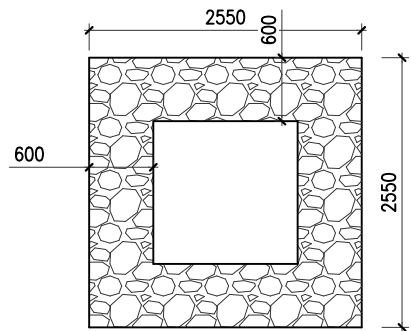


RR MASONRY LAYOUT POOL PUMP ROOM
SCALE 1:50

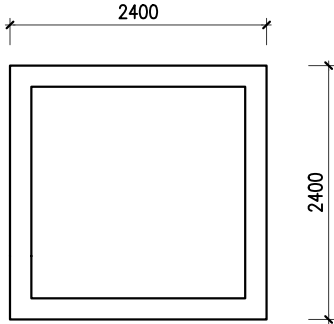


PLINTH BEAM LAYOUT POOL PUMP ROOM
SCALE 1:50

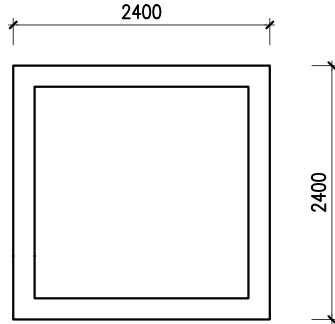


LINTEL BEAM LAYOUT POOL PUMP ROOM
SCALE 1:50

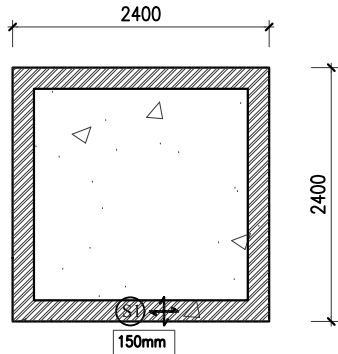

PLINTH BEAM SLAB LAYOUT POOL PUMP ROOM
SCALE 1:50

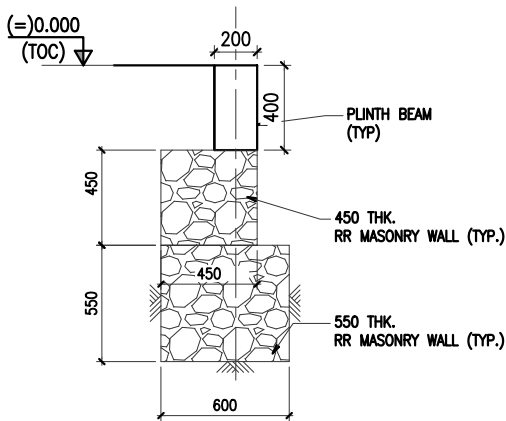

TYP. C/S OF RR MASONRY
OUTER WALL DETAILS
(SCALE 1:25)

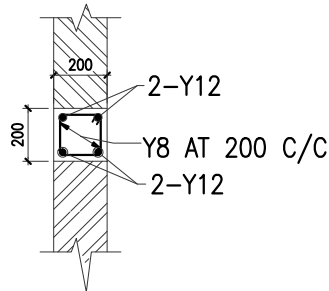

TYPICAL DETAIL FOR LB1 (200x200)
SCALE 1:20

SCHEDULE OF PROPOSED POOL PUB PLINTH BEAM @ +2.550M


TYPE	SEC (mm)	BOTTOM REINFORCEMENT		TOP REINFORCEMENT			STIRRUPS Ⓒ	REMARKS
		STRIGHT Ⓑ	CURTAIL	STRIGHT Ⓐ	EXTRA OVER CON.SUPPORT	AT END		
PB35	200X400	2-Y12	2-Y12	3-Y12	-	-	2L-Y8Ⓢ 200 C/C	
PB36	200X400	2-Y12	2-Y12	3-Y12	-	-	2L-Y8Ⓢ 200 C/C	

SLAB DETAILS

PANELS	SLAB CONDITION	THICKNESS	MAIN BAR	DISTIRIBUTION
S1	TWO WAY ↗↘	150	Y10 AT 200 C/C	Y10 AT 200 C/C

MATERIAL SPECIFICATIONS :-

SL NO.	MATERIALS	EQUIVALENT MAKES	SPECIFICATION
01	MS PLATE	TATA/JINDAL/APPOLO OR EQUIVALENT	IS 2062:2006 GRADE A HAVING MINIMUM YIELD STRESS OF 250 N/mm2
02	TUBES	JINDAL/APPOLO/VIZAG OR EQUIVALENT	IS 4923 GRADE A YIELD STRESS OF 240 N/mm2
03	PAINTING	JOTUN/BERGER/ASIAN/MRF	CLEANING THE SURFACE AND FINISHING BY APPLYING ONE COATS OF PU PRIMER (75MICRON),ONE COATS OF MIO (125 MICRON) TWO COATS OF PU PAINTS (75MICRON) ,MINIMUM OF 275MICRON.
04	CEMENT	ACC/ULTRATECH	OPC 53 GRADE
05	STEEL	TATA/JSW	TMT FE500/FE550
06	BLOCK WORK		FIRST QUALITY LATERITE
07	GLASS	SAINT-GOBAIN	12mm THICK TOUGHENED GLASS

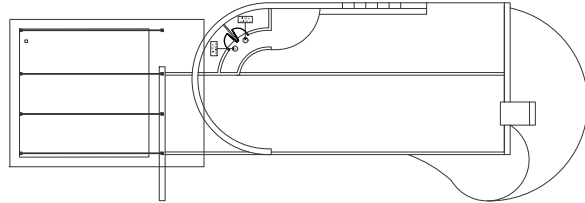

KEY-PLAN

NOTES:-

- THIS DRAWING IS THE SOLE PROPERTY OF M/s WELLFABS ENGINEERING CONSULTANT & CONTRACTOR, THE RIGHTS OF REPRODUCTION OR ALTERATION ARE RESERVED BY THE CONSULTANT.
- ALL DIMENSIONS ARE IN MILLIMETERS. LEVELS & CO-ORDINATES ARE IN METERS.
- THIS DRAWING HAS BEEN PREPARED BASED ON ARCHITECTURAL DRAWING.
- GRADE OF CONCRETE SHALL BE M20 (1:1.5:3)
- MINIMUM CEMENT CONTENT SHOULD BE 350KG/M3 & RECOMMENDED CEMENT-OPC 53 GRADE.
- Y INDICATES HIGH YIELD STRENGTH DEFORMED BARS OF GRADE FE500 CONFORMING TO IS:1786
- LAPS SHALL BE STAGGERED AND LAP LENGTH SHALL BE 50 TIMES THE DIAMETER OF BAR FOR M20 GRADE.
- CLEAR COVER TO MAIN REINFORCEMENT SHALL BE:
FOOTINGS AND BASE SLAB : 50 MM
COLUMNS : 40 MM
BEAMS : 25 MM
FLOOR/ROOF/GRADE SLABS (BUILDINGS) : 20 MM
- REINFORCEMENT BARS SHALL BE SUITABLY CUT AND TRIMMED AT OPENINGS AND CUTOUT LOCATIONS.
- AT ALL STAGES OF CONCRETING PROPER CARE SHALL BE TAKEN TO PREVENT UPLIFT OF THE PORTION ALREADY CONSTRUCTED.
- ALL DISTURBED SOIL/FILL, SOIL/LOOSE POCKETS OVER EXCAVATED PORTION ENCOUNTERED DURING EXCAVATION BELOW FOUNDATION SHALL BE FILLED WITH NOMINAL MIX OF 1:4:8 LEAN CONCRETE.
- FOUNDATIONS ARE DESIGNED BASED ON ASSUMED SBC 200 kN/m2 AND THE RECOMMENDED SBC WE CONSIDERED THIS VALUE AT 1.5 MTR DEPTH FROM EXISTING GROUND LEVEL.
- THE CONCRETE SHALL HAVE WATER PROOFING ADMIXTURES CONFORMING TO IS 2645:1975
- THE STRUCTURAL ENGINEER IS NOT RESPONSIBLE FOR THE DAMAGE OR ANY FAILURE DUE TO THE USAGE OF BAD QUALITY OF MATERIALS OR LACK OF STRUCTURAL SUPERVISION BY QUALIFIED PERSONS.
- THIS STRUCTURAL DRAWINGS SUPERSEDES ALL THE RELATED DRAWINGS ISSUED TO THE SITE. ON AN EARLIER DATE

SPACE FOR SEAL & SIGNATURE

MOHAMMED NAHEEM KP, M.E (Structural Engineering)
Chartered Engineer (India-M-1750121)
Engineer-A (Kerala-E-2050/08/21032/KKD/749)

0	09-05-24	ISSUED FOR CONSTRUCTION	MRF	SHK	MNK
REV	DATE	REVISION DESCRIPTION	PRPD BY	CHKD BY	APPVD BY

REVISIONS

CLIENT : ASTANA RESORT- DRIVE WAY PORCH & POOL

ARCHITECT : ASLAM SHAM





aslam.sham
architecture | interiors | landscapes
1/584-Cherukulam, Calicut, 673611
mail@aslamsham-architects.com
www.aslamsham-architects.com

STRUCTURAL CONSULTANT :



WELLFABS ENGINEERING CONSULTANT AND CONTRACTORS
CAPITAL TOWER,
ALUNGAL, PULIKKAL PO,
MALAPPURAM, 673637.
MOB:-91 8943 00 55 88
Email:Wellfabs2020@gmail.com

LOCATION	SIGN & DATE	TITLE :			
PRPD BY	MRF DATE 22.03.2024	ASTANA RESORT LAYOUT OF PUMP ROOM AND DETAILS			
CHKD BY	SHK DATE 22.03.2024				
APPVD BY	MNK DATE 22.03.2024	SCALE	1:100	SHEET	16 OF 17
SHEET SIZE: A3		W & F DRG. NO :- WF-24-AR-ASA-115C-S16			
ISSUED FOR		☐ TENDER	☐ INFORMATION	☐ REVIEW	☐ APPROVAL
		☒ CONSTRUCTION	☐ AS BUILT		

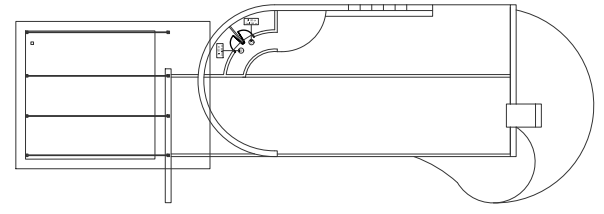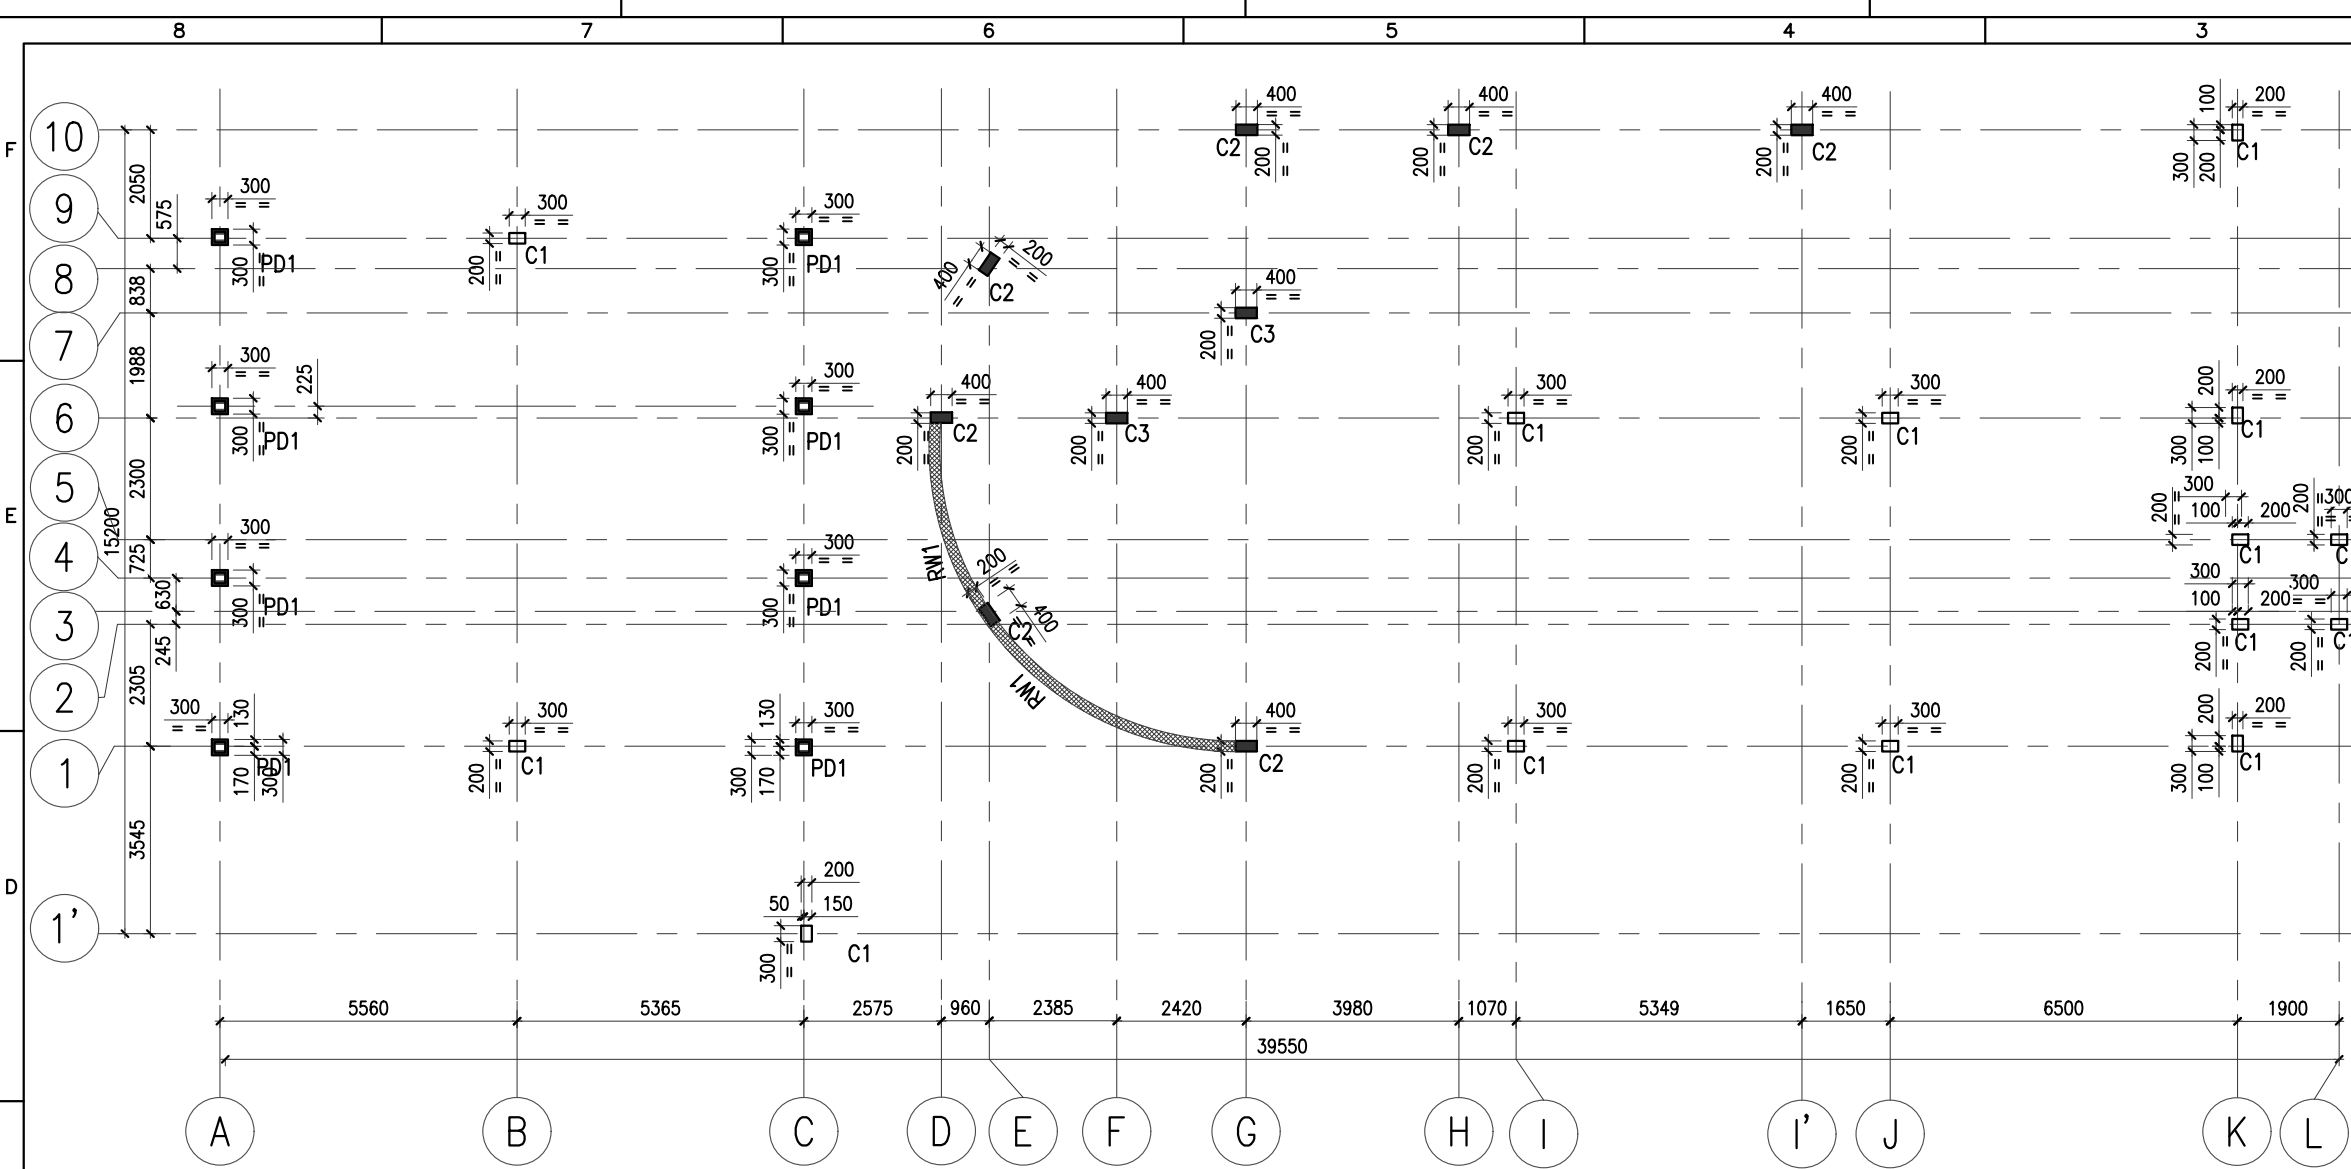

KEY-PLAN

NOTES:-

1. THIS DRAWING IS THE SOLE PROPERTY OF M/S WELLFABS ENGINEERING CONSULTANT & CONTRACTOR, THE RIGHTS OF REPRODUCTION OR ALTERATION ARE RESERVED BY THE CONSULTANT.
2. ALL DIMENSIONS ARE IN MILLIMETERS. LEVELS & CO-ORDINATES ARE IN METERS.
3. THIS DRAWING HAS BEEN PREPARED BASED ON ARCHITECTURAL DRAWING.
4. GRADE OF CONCRETE SHALL BE M20 (1:1.5:3)
5. MINIMUM CEMENT CONTENT SHOULD BE 350KG/M3 & RECOMMENDED CEMENT:OPC 53 GRADE
6. Y INDICATES HIGH YIELD STRENGTH DEFORMED BARS OF GRADE F550 CONFORMING TO IS:1786
7. LAPS SHALL BE STAGGERED AND LAP LENGTH SHALL BE 50 TIMES THE DIAMETER OF BAR FOR M20 GRADE.
8. CLEAR COVER TO MAIN REINFORCEMENT SHALL BE.

FOOTINGS AND BASE SLAB	: 50 MM
COLUMNS	: 40 MM
BEAMS	: 25 MM
FLOOR/ROOF/GRADE SLABS (BUILDINGS)	: 20 MM
9. REINFORCEMENT BARS SHALL BE SUITABLY CUT AND TRIMMED AT OPENINGS AND CUTOUT LOCATIONS.
10. AT ALL STAGES OF CONCRETING PROPER CARE SHALL BE TAKEN TO PREVENT UPLIFT OF THE PORTION ALREADY CONSTRUCTED.
11. ALL DISTURBED SOIL/FILL, SOIL/LOOSE POCKETS OVER EXCAVATED PORTION ENCOUNTERED DURING EXCAVATION BELOW FOUNDATION LEVEL SHALL BE FILLED WITH NOMINAL MIX OF 1:4:8 LEAN CONCRETE.
12. FOUNDATIONS ARE DESIGNED BASED ON ASSUMED SBC 200 kN/m2 AND THE RECOMMENDED SBC WE CONSIDERED THIS VALUE AT 1.5 MTR DEPTH FROM EXISTING GROUND LEVEL.
13. THE CONCRETE SHALL HAVE WATER PROOFING ADMIXTURES CONFORMING TO IS 2645:1975
14. THE STRUCTURAL ENGINEER IS NOT RESPONSIBLE FOR THE DAMAGE OR ANY FAILURE DUE TO THE USAGE OF BAD QUALITY OF MATERIALS OR LACK OF STRUCTURAL SUPERVISION BY QUALIFIED PERSONS.
15. THIS STRUCTURAL DRAWINGS SUPERSEDES ALL THE RELATED DRAWINGS ISSUED TO THE SITE ON AN EARLIER DATE

SPACE FOR SEAL & SIGNATURE

MOHAMMED NAHEEM KP, M.E (Structural Engineering)
Chartered Engineer (India-M-1750121)
Engineer-A (Kerala-E-2050/08/21032/KKD/749)

0	09-05-24	ISSUED FOR CONSTRUCTION	MRF	SHK	MNK
REV	DATE	REVISION DESCRIPTION	PRPD BY	CHKD BY	APPVD BY

REVISIONS

CLIENT : ASTANA RESORT- DRIVE WAY PORCH & POOL

ARCHITECT : ASLAM SHAM



aslam.sham
architecture | interiors | landscapes
1/584-Cherukulam, Calicut, 673611
mail@aslamsham-architects.com
www.aslamsham-architects.com

STRUCTURAL CONSULTANT :



**WELLFABS ENGINEERING
CONSULTANT AND CONTRACTORS
CAPITAL TOWER,
ALUNGAL, PULIKKAL PO,
MALAPPURAM, 673637.
MOB:+91 8943 00 55 88
Email:Wellfabs2020@gmail.com**

LOCATION	SIGN & DATE	TITLE : <u>LAYOUT & SCHEDULE OF COLUMN</u>						
PRPD BY	MRF							
	DATE 22.03.2024							
CHKD BY	SHK							
	DATE 22.03.2024							
APPVD BY	MNK	SCALE	1:100	SHEET	03 OF 10	REV	00	
	DATE 22.03.2024	W & F DRG. NO :-						
SHEET SIZE: A3		WF-24-AR-ASA-115E-S03						
ISSUED FOR	☐ TENDER	☐ INFORMATION	☐ REVIEW	☐ APPROVAL	☒ CONSTRUCTION	☐ AS BUILT		


SCHEDULE OF COLUMNS:-

COLUMN MARKED	COLUMN SIZE		GRID MKD.	COLUMN BOTTOM LEVEL	COLUMN TOP LEVEL	CROSS SECTION OF COLUMN	REINFORCEMENT DETAILS	TIES & LINK DETAILS
	c (mm)	d (mm)						
PD1	300	300	A-1,A-4 A-6,A-9 C-1,C-4 C-6,C-9	(-)1.500	(+)0.000		6-Y12 (a) # TIES Y8 AT 200 C/C 1 TIE +2 LINKS PER EACH SET	
C1	200	300	A-1,A-9, C-1',I-1 I-6,J-1 J-6,K-1 K-2,K-5 K-6,K-10 L-2,L-5	(-)1.500	(+)0.000		6-Y12 (a) # TIES Y8 AT 200 C/C 1 TIES +1 LINK PER EACH SET	
C2	200	400	D-6,E-3 E-8,G-1, G-10,H-10 J-10	(-)1.500	(+)3.000		4-Y16 (a) 4-Y12 (b) # TIES Y8 AT 200 C/C 2 TIES PER EACH SET	
C3	200	400	F-6,G-7	(-)1.500	(+)2.800			


SCHEDULE OF FLOATING COLUMNS:-

COLUMN MARKED	COLUMN SIZE		GRID MKD.	COLUMN BOTTOM LEVEL	COLUMN TOP LEVEL	CROSS SECTION OF COLUMN	REINFORCEMENT DETAILS	TIES AND LINK DETAILS
	c (mm)	d (mm)						
FC1	200	200		(-)1.050	(+).4.300		4-Y12 (a) # TIES Y8 AT 200 C/C 1 TIES PER EACH SET	

COLUMN LAYOUT
SCALE 1:100

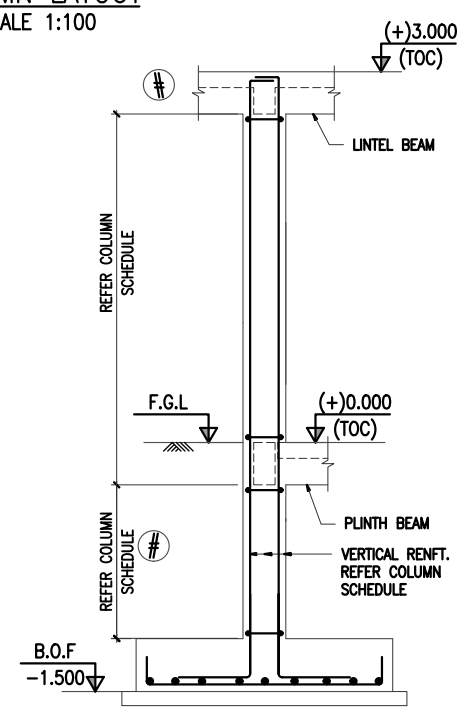


TYPICAL L.S. OF
COLUMN-C5
(SCALE 1:100)

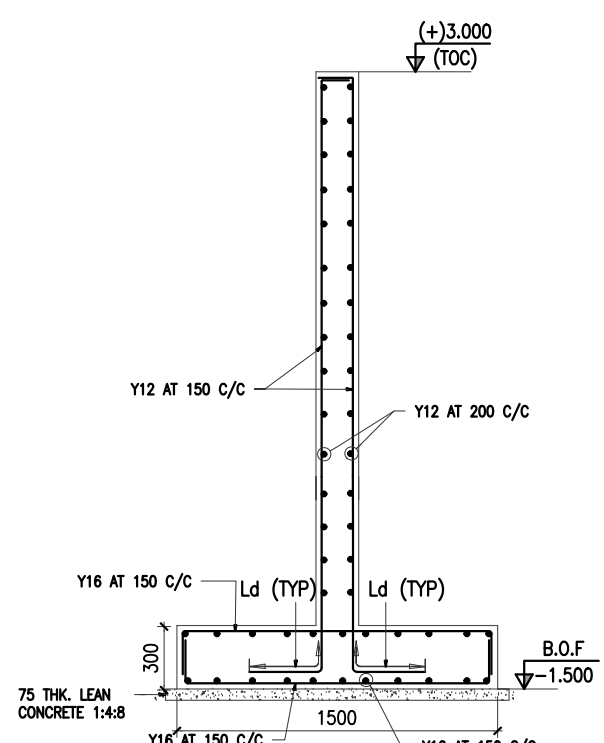


TYPICAL C.S OF RETAINING WALL RW1
(SCALE 1:50)


GOOD FOR CONSTRUCTION

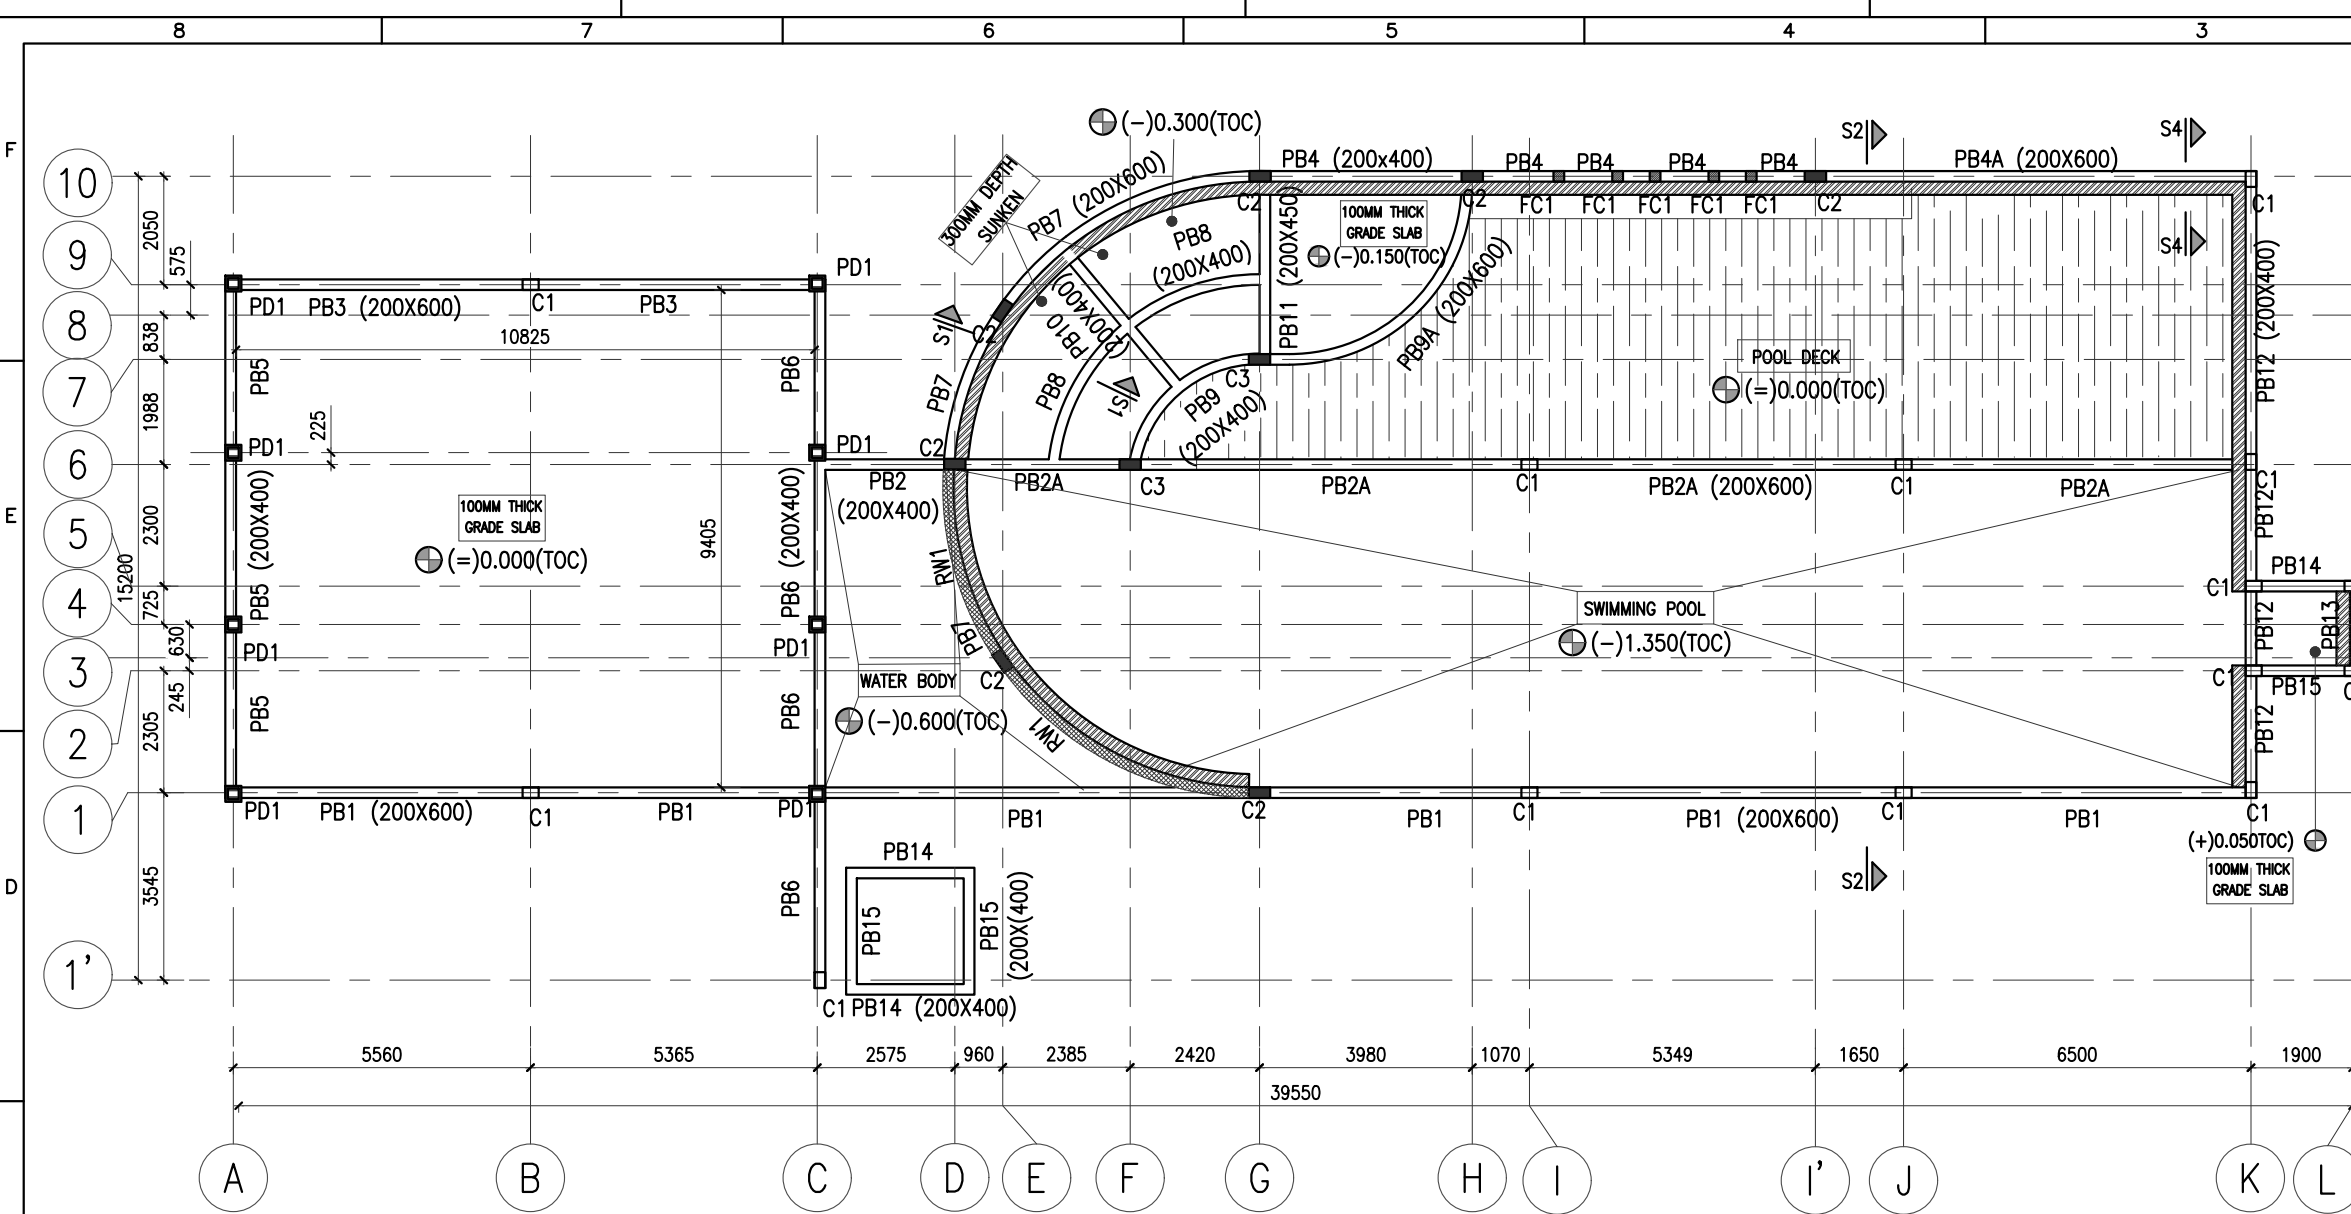


PLINTH BEAM PLAN AT (=)0.000 (TOC) U.O.S
SCALE 1:100

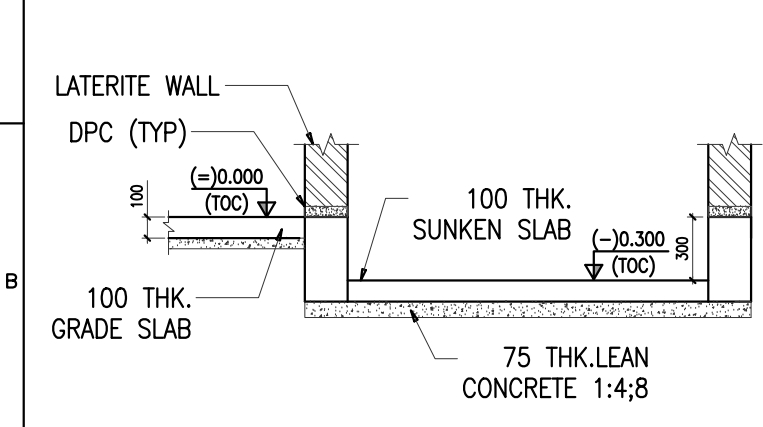


SECTION S1-S1
(NUMERATION DETAIL)
SCALE 1:25

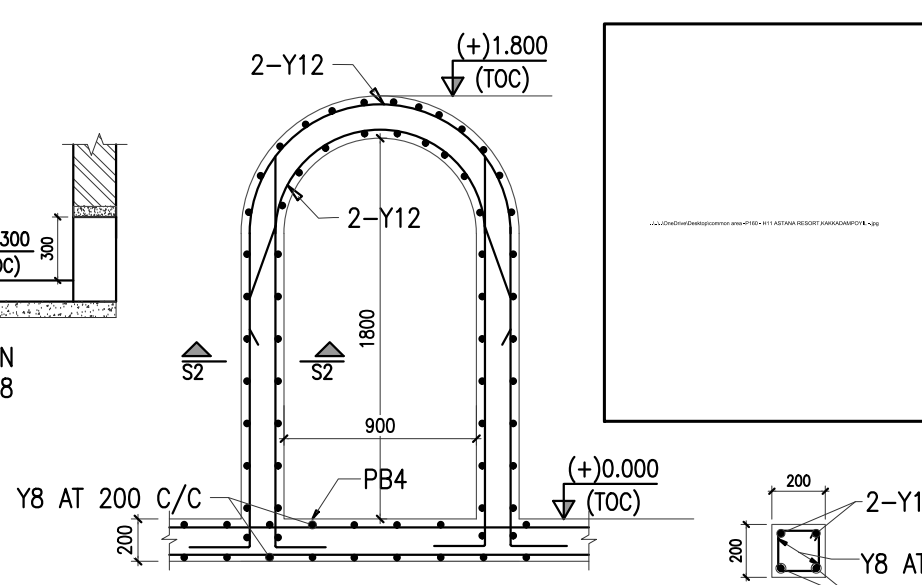

TYPICAL DETAIL FOR
LINTEL BEAM ARCH
SCALE 1:25

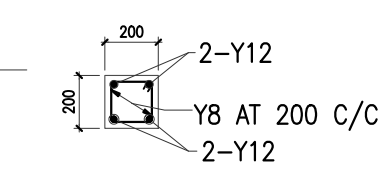


SECTION S2-S2
SCALE 1:20

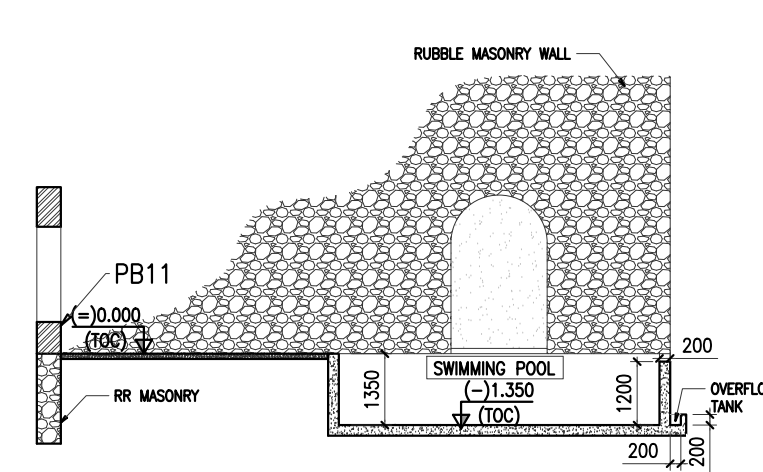

SECTION S3-S3
SCALE 1:20

GOOD FOR CONSTRUCTION

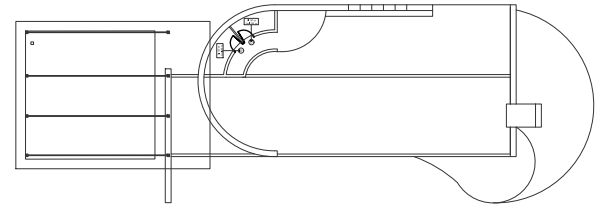

KEY-PLAN

- NOTES:-**
- THIS DRAWING IS THE SOLE PROPERTY OF M/S WELLFABS ENGINEERING CONSULTANT & CONTRACTOR. THE RIGHTS OF REPRODUCTION OR ALTERATION ARE RESERVED BY THE CONSULTANT.
 - ALL DIMENSIONS ARE IN MILLIMETERS. LEVELS & CO-ORDINATES ARE IN METERS.
 - THIS DRAWING HAS BEEN PREPARED BASED ON ARCHITECTURAL DRAWING.
 - GRADE OF CONCRETE SHALL BE M20 (1:1.5:3)
 - MINIMUM CEMENT CONTENT SHOULD BE 350KG/M3 & RECOMMENDED CEMENT-OPC 53 GRADE.
 - Y INDICATES HIGH YIELD STRENGTH DEFORMED BARS OF GRADE FE500 CONFORMING TO IS-1786
 - LAPS SHALL BE STAGGERED AND LAP LENGTH SHALL BE 50 TIMES THE DIAMETER OF BAR FOR M20 GRADE.
 - CLEAR COVER TO MAIN REINFORCEMENT SHALL BE:
FOOTINGS AND BASE SLAB : 50 MM
COLUMNS : 40 MM
BEAMS : 25 MM
FLOOR/ROOF/GRADE SLABS (BUILDINGS) : 20 MM
 - REINFORCEMENT BARS SHALL BE SUITABLY CUT AND TRIMMED AT OPENINGS AND CUTOUT LOCATIONS.
 - AT ALL STAGES OF CONCRETING PROPER CARE SHALL BE TAKEN TO PREVENT UPLIFT OF THE PORTION ALREADY CONSTRUCTED.
 - ALL DISTURBED SOIL/FILL, SOIL/LOOSE POCKETS OVER EXCAVATED PORTION ENCOUNTERED DURING EXCAVATION BELOW FOUNDATION LEVEL SHALL BE FILLED WITH NOMINAL MIX OF 1:4:8 LEAN CONCRETE.
 - FOUNDATIONS ARE DESIGNED BASED ON ASSUMED SBC 200 kN/m² AND THE RECOMMENDED SBC WE CONSIDERED THIS VALUE AT 1.5 MTR DEPTH FROM EXISTING GROUND LEVEL.
 - THE CONCRETE SHALL HAVE WATER PROOFING ADMIXTURES CONFORMING TO IS 2645:1975
 - THE STRUCTURAL ENGINEER IS NOT RESPONSIBLE FOR THE DAMAGE OR ANY FAILURE DUE TO THE USAGE OF BAD QUALITY OF MATERIALS OR LACK OF STRUCTURAL SUPERVISION BY QUALIFIED PERSONS.
 - THIS STRUCTURAL DRAWINGS SUPERSEDES ALL THE RELATED DRAWINGS ISSUED TO THE SITE ON AN EARLIER DATE

SPACE FOR SEAL & SIGNATURE

MOHAMMED NAHEEM KP, M.E (Structural Engineering)
Chartered Engineer (India-M-1750121)
Engineer-A (Kerala-E-2050/08/21032/KKD/749)

0	09-05-24	ISSUED FOR CONSTRUCTION	MRF	SHK	MNK
REV	DATE	REVISION DESCRIPTION	PRPD BY	CHKD BY	APPVD BY

CLIENT : ASTANA RESORT- DRIVE WAY PORCH & POOL

ARCHITECT : ASLAM SHAM


aslam.sham
architecture | interiors | landscapes
1/584-Cherukulam, Calicut, 673611
mail@aslamsham-architects.com
www.aslamsham-architects.com

STRUCTURAL CONSULTANT :


WELLFABS
Engineering Consultants & Contractors

WELLFABS ENGINEERING CONSULTANT AND CONTRACTORS
CAPITAL TOWER,
ALUNGAL, PULIKKAL PO,
MALAPPURAM, 673637.
MOB:+91 8943 00 55 88
Email:Wellfabs2020@gmail.com


LOCATION	SIGN & DATE	TITLE :
PRPD BY	MRF DATE 22.03.2024	LAYOUT OF PLINTH BEAM
CHKD BY	SHK DATE 22.03.2024	
APPVD BY	MNK DATE 22.03.2024	
SHEET SIZE: A3		WF-24-AR-ASA-115E-S04
ISSUED FOR ☐ TENDER ☐ INFORMATION ☐ REVIEW ☐ APPROVAL ☒ CONSTRUCTION ☐ AS BUILT		

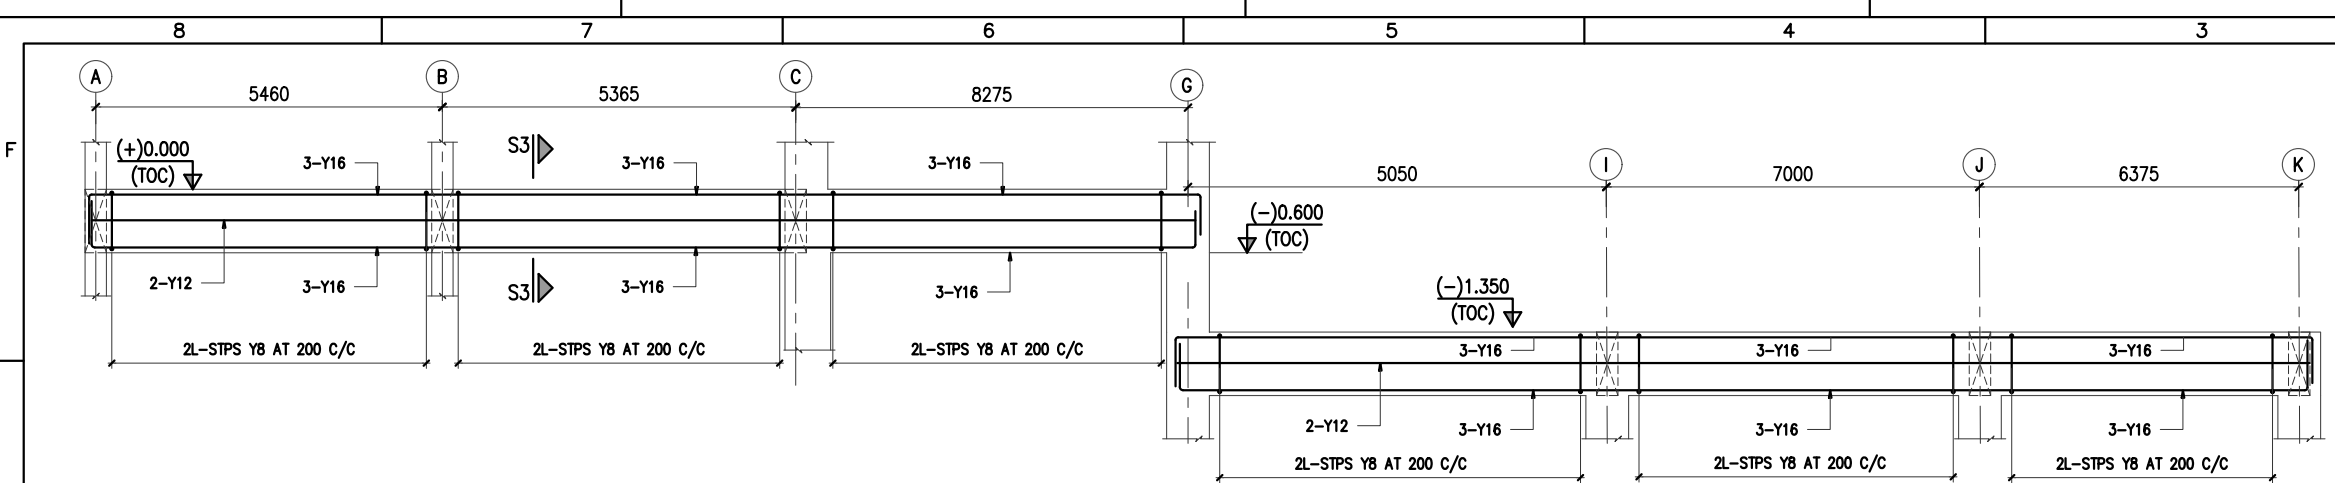


LS OF PLINTH BEAM PB1 (200x600)
(SCALE 1:50)

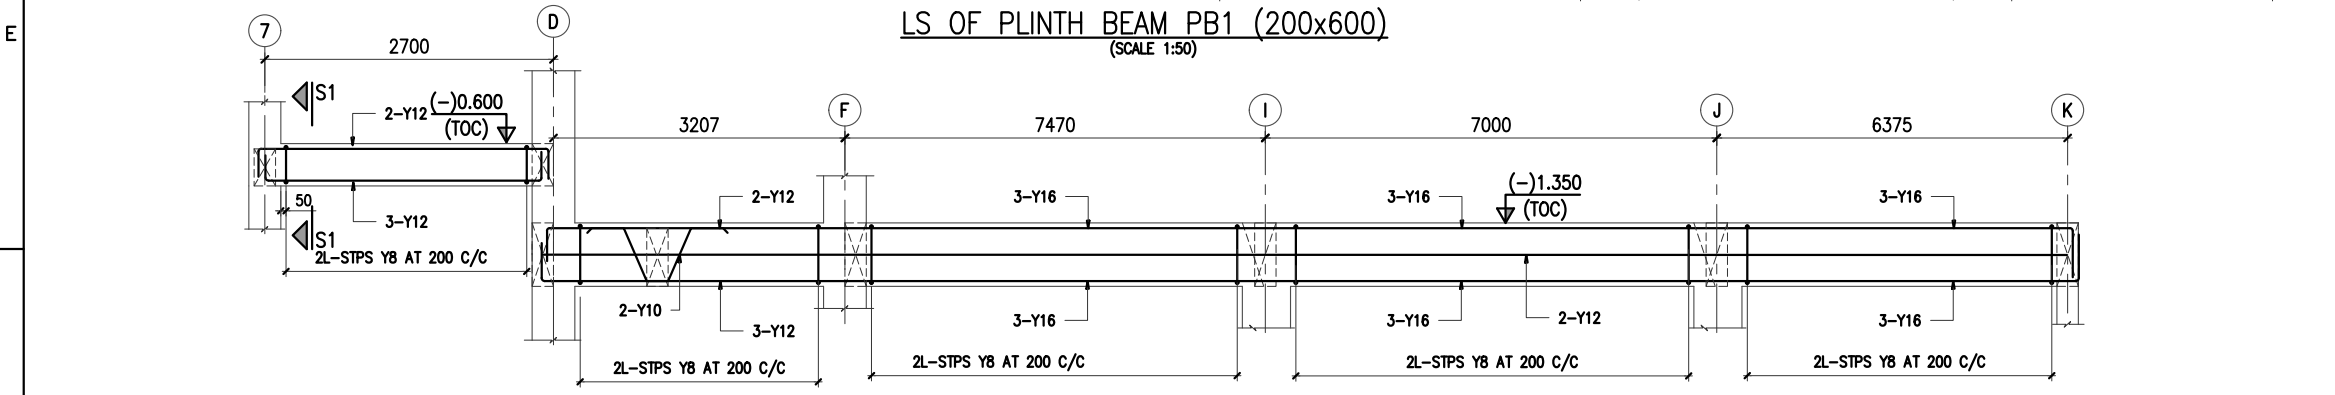


LS OF PLINTH BEAM PB2 (200x400)/PB2A (200x600)
(SCALE 1:50)

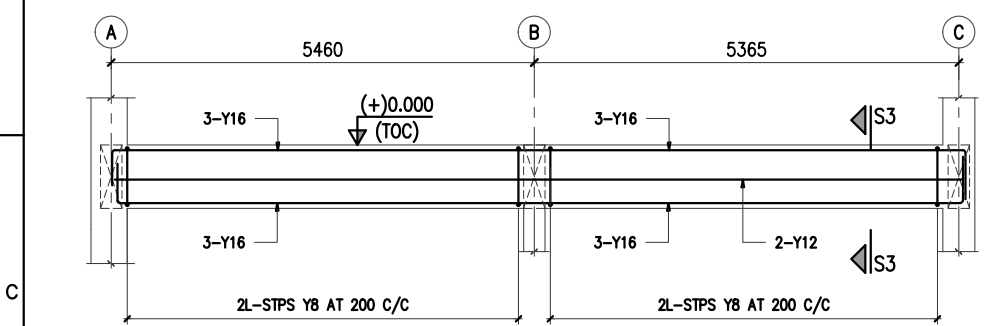


LS OF PLINTH BEAM PB3 (200x600)
(SCALE 1:50)

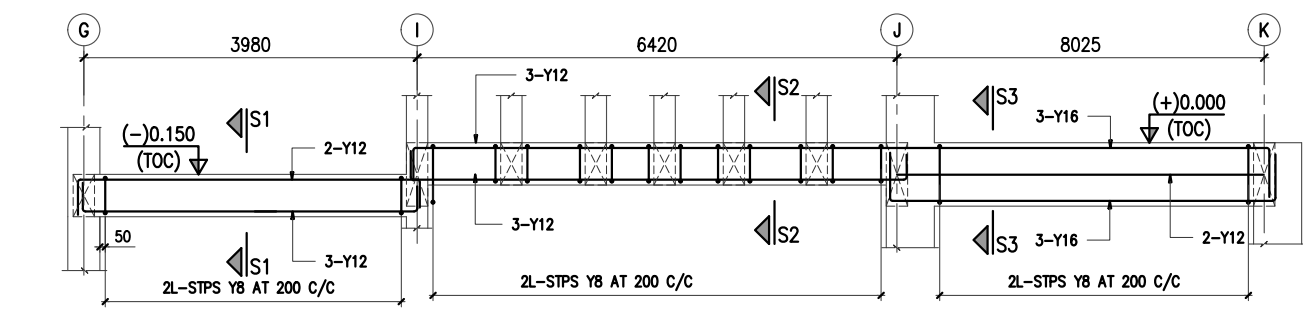




LS OF PLINTH BEAM PB4 (200x400)/PB4A (200x600)
(SCALE 1:50)

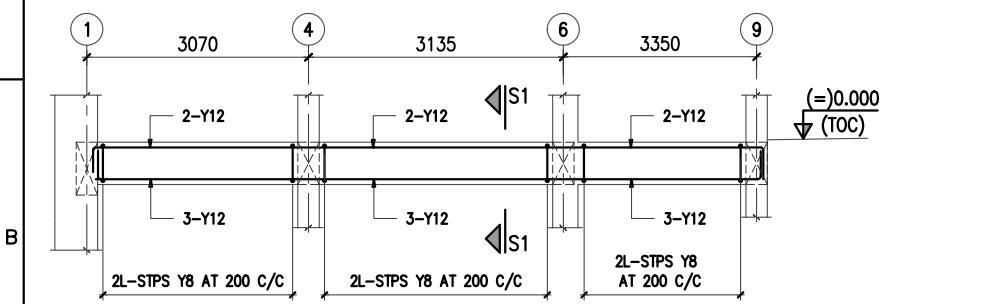

LS OF PLINTH BEAM PB5 (200x400)
(SCALE 1:50)

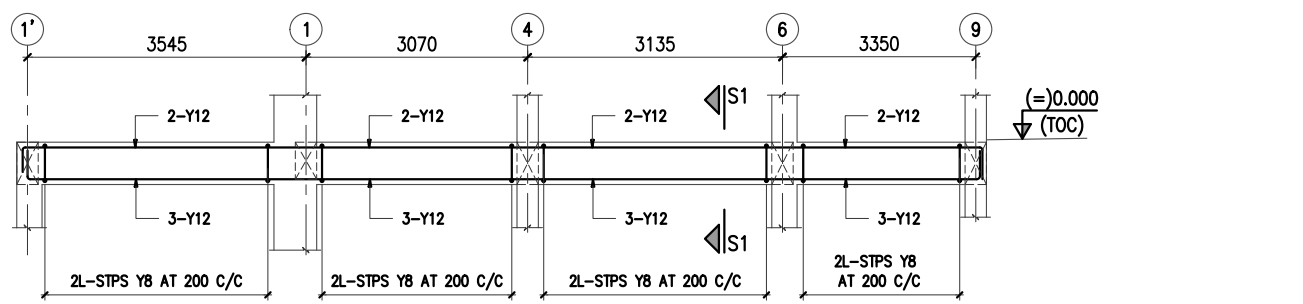

LS OF PLINTH BEAM PB6 (200x400)
(SCALE 1:50)

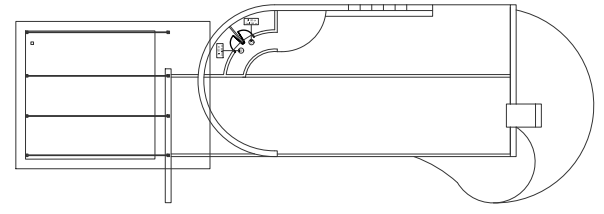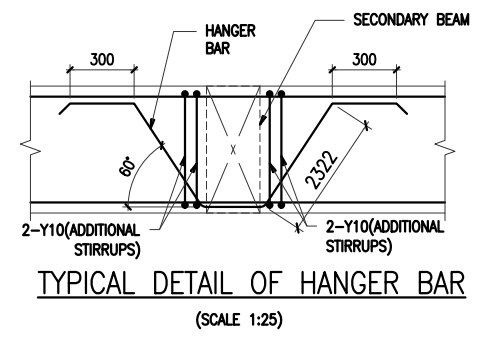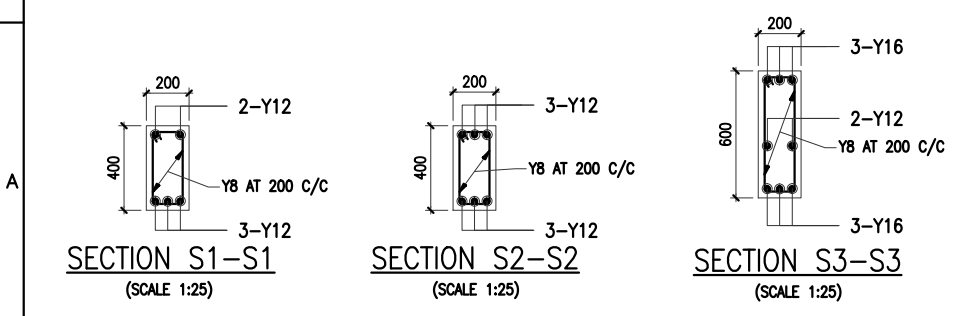

KEY-PLAN

- NOTES:-**
- THIS DRAWING IS THE SOLE PROPERTY OF M/s WELLFABS ENGINEERING CONSULTANT & CONTRACTOR. THE RIGHTS OF REPRODUCTION OR ALTERATION ARE RESERVED BY THE CONSULTANT.
 - ALL DIMENSIONS ARE IN MILLIMETERS. LEVELS & CO-ORDINATES ARE IN METERS.
 - THIS DRAWING HAS BEEN PREPARED BASED ON ARCHITECTURAL DRAWING.
 - GRADE OF CONCRETE SHALL BE M20 (1:1.5:3).
 - MINIMUM CEMENT CONTENT SHOULD BE 350KG/M3 & RECOMMENDED CEMENT-OPC 53 GRADE.
 - Y INDICATES HIGH YIELD STRENGTH DEFORMED BARS OF GRADE FE500 CONFORMING TO IS-1786.
 - LAPS SHALL BE STAGGERED AND LAP LENGTH SHALL BE 50 TIMES THE DIAMETER OF BAR FOR M20 GRADE.
 - CLEAR COVER TO MAIN REINFORCEMENT SHALL BE:
FOOTINGS AND BASE SLAB : 50 MM
COLUMNS : 40 MM
BEAMS : 25 MM
FLOOR/ROOF/GRADE SLABS (BUILDINGS) : 20 MM
 - REINFORCEMENT BARS SHALL BE SUITABLY CUT AND TRIMMED AT OPENINGS AND CUTOUT LOCATIONS.
 - AT ALL STAGES OF CONCRETING PROPER CARE SHALL BE TAKEN TO PREVENT UPLIFT OF THE PORTION ALREADY CONSTRUCTED.
 - ALL DISTURBED SOIL/FILL, SOIL/LOOSE POCKETS OVER EXCAVATED PORTION ENCOUNTERED DURING EXCAVATION BELOW FOUNDATION LEVEL SHALL BE FILLED WITH NOMINAL MIX OF 1:4:8 LEAN CONCRETE.
 - FOUNDATIONS ARE DESIGNED BASED ON ASSUMED SBC 200 kN/m² AND THE RECOMMENDED SBC WE CONSIDERED THIS VALUE AT 1.5 MTR DEPTH FROM EXISTING GROUND LEVEL.
 - THE CONCRETE SHALL HAVE WATER PROOFING ADMIXTURES CONFORMING TO IS 2645:1975
 - THE STRUCTURAL ENGINEER IS NOT RESPONSIBLE FOR THE DAMAGE OR ANY FAILURE DUE TO THE USAGE OF BAD QUALITY OF MATERIALS OR LACK OF STRUCTURAL SUPERVISION BY QUALIFIED PERSONS.
 - THIS STRUCTURAL DRAWINGS SUPERSEDES ALL THE RELATED DRAWINGS ISSUED TO THE SITE ON AN EARLIER DATE

SPACE FOR SEAL & SIGNATURE

MOHAMMED NAHEEM KP, M.E (Structural Engineering)
Chartered Engineer (India-M-1750121)
Engineer-A (Kerala-E-2050/08/21032/KKD/749)

0	09-05-24	ISSUED FOR CONSTRUCTION	MRF	SHK	MNK
REV	DATE	REVISION DESCRIPTION	PRPD BY	CHKD BY	APPVD BY

REVISIONS

CLIENT : ASTANA RESORT- DRIVE WAY PORCH & POOL

ARCHITECT : ASLAM SHAM



aslams.sham
architecture | interiors | landscapes
1/584-Cherukulam, Calicut, 673611
mail@aslams.sham-architects.com
www.aslams.sham-architects.com

STRUCTURAL CONSULTANT :




WELL FABS
Engineering Consultants & Contractors


WELLFABS ENGINEERING CONSULTANT AND CONTRACTORS
CAPITAL TOWER,
ALUNGAL, PULIKKAL PO,
MALAPPURAM, 673637.
MOB:+91 8943 00 55 88
Email:Wellfabs2020@gmail.com

LOCATION	SIGN & DATE	TITLE : <u>LS OF PLINTH BEAM-01</u>					
PRPD BY	MRF						
	DATE 22.03.2024						
CHKD BY	SHK						
	DATE 22.03.2024						
APPVD BY	MNK	SCALE	1:100	SHEET	05 OF 10	REV	00
	DATE 22.03.2024	W & F DRG. NO :-					
SHEET SIZE: A3		WF-24-AR-ASA-115E-S05					
ISSUED FOR	☐ TENDER	☐ INFORMATION	☐ REVIEW	☐ APPROVAL	☒ CONSTRUCTION	☐ AS BUILT	


GOOD FOR CONSTRUCTION

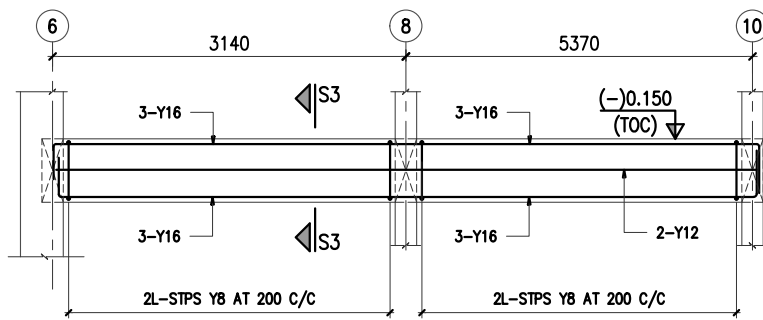


LS OF PLINTH BEAM PB7 (200x600)
(SCALE 1:50)

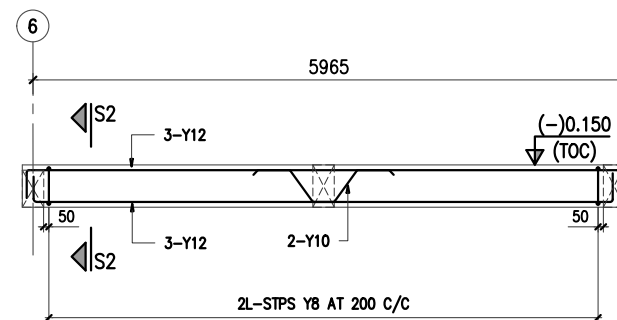


LS OF PLINTH BEAM PB8 (200x400)
(SCALE 1:50)

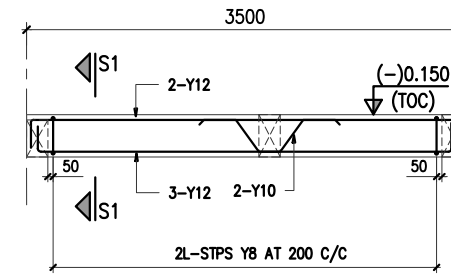


LS OF PLINTH BEAM PB10 (200x400)
(SCALE 1:50)

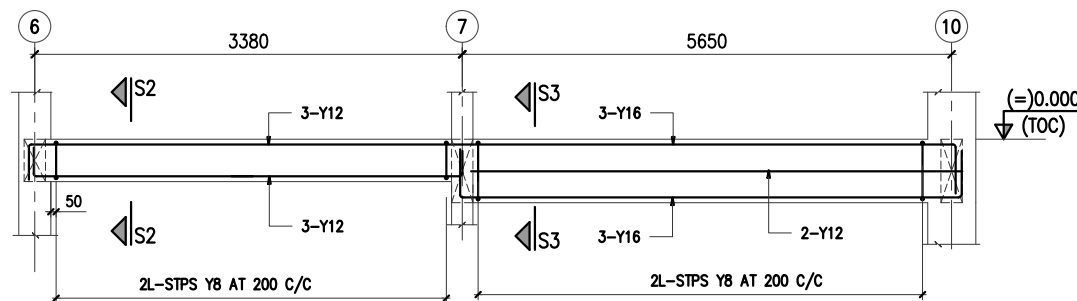


LS OF PLINTH BEAM PB9 (200x400)/PB9A (200x600)
(SCALE 1:50)

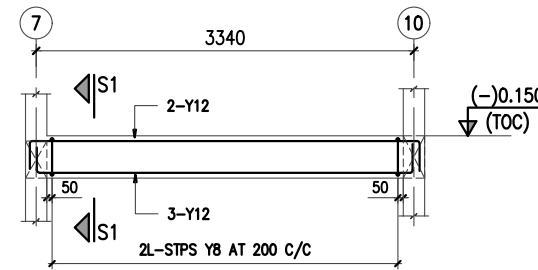


LS OF PLINTH BEAM PB11 (200x400)
(SCALE 1:50)

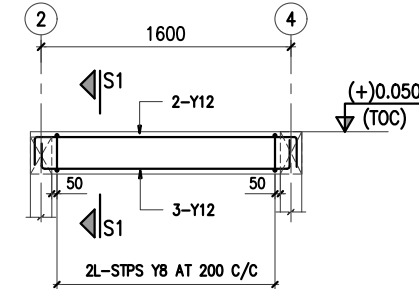


LS OF PLINTH BEAM PB13 (200x400)
(SCALE 1:50)

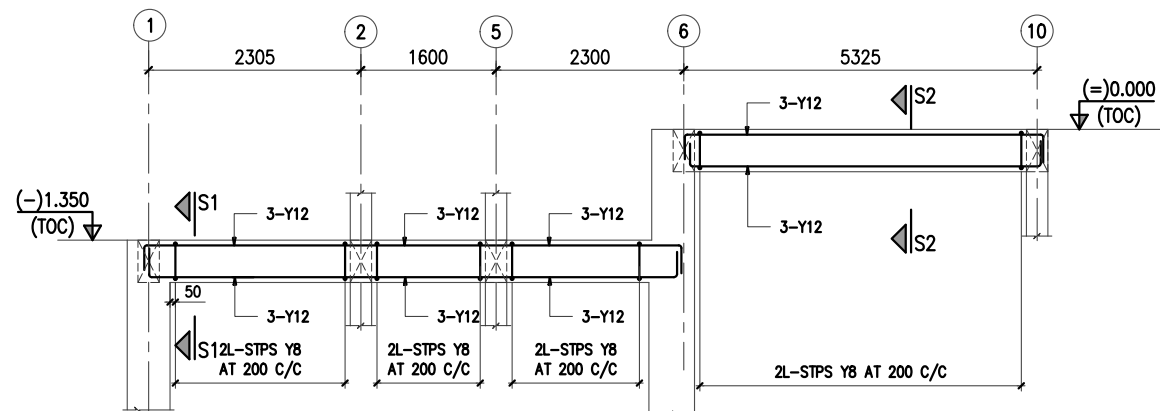


LS OF PLINTH BEAM PB12 (200x400)
(SCALE 1:50)

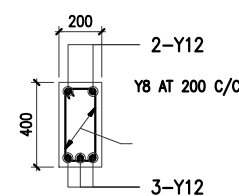

SECTION S1-S1
(SCALE 1:25)

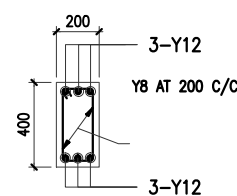


SECTION S2-S2
(SCALE 1:25)

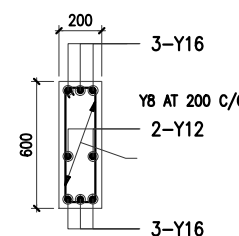

SECTION S3-S3
(SCALE 1:25)

GOOD FOR CONSTRUCTION

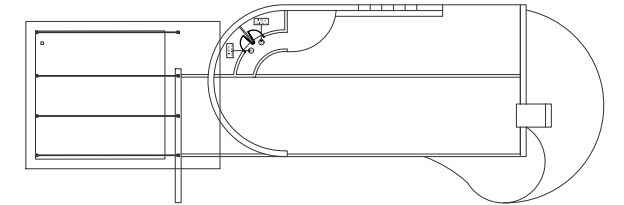

KEY-PLAN

NOTES:-

- THIS DRAWING IS THE SOLE PROPERTY OF M/s WELLFABS ENGINEERING CONSULTANT & CONTRACTOR. THE RIGHTS OF REPRODUCTION OR ALTERATION ARE RESERVED BY THE CONSULTANT.
- ALL DIMENSIONS ARE IN MILLIMETERS. LEVELS & CO-ORDINATES ARE IN METERS.
- THIS DRAWING HAS BEEN PREPARED BASED ON ARCHITECTURAL DRAWING.
- GRADE OF CONCRETE SHALL BE M20 (1:1.5:3).
- MINIMUM CEMENT CONTENT SHOULD BE 350KG/M3 & RECOMMENDED CEMENT-OPC 53 GRADE.
- Y INDICATES HIGH YIELD STRENGTH DEFORMED BARS OF GRADE FE500 CONFORMING TO IS-1786.
- LAPS SHALL BE STAGGERED AND LAP LENGTH SHALL BE 50 TIMES THE DIAMETER OF BAR FOR M20 GRADE.
- CLEAR COVER TO MAIN REINFORCEMENT SHALL BE:
FOOTINGS AND BASE SLAB : 50 MM
COLUMNS : 40 MM
BEAMS : 25 MM
FLOOR/ROOF/GRADE SLABS (BUILDINGS) : 20 MM
- REINFORCEMENT BARS SHALL BE SUITABLY CUT AND TRIMMED AT OPENINGS AND CUTOUT LOCATIONS.
- AT ALL STAGES OF CONCRETING PROPER CARE SHALL BE TAKEN TO PREVENT UPLIFT OF THE PORTION ALREADY CONSTRUCTED.
- ALL DISTURBED SOIL/FILL, SOIL/LOOSE POCKETS OVER EXCAVATED PORTION ENCOUNTERED DURING EXCAVATION BELOW LEVEL SHALL BE FILLED WITH NOMINAL MIX OF 1:4:8 LEAN CONCRETE.
- FOUNDATIONS ARE DESIGNED BASED ON ASSUMED SBC 200 kN/m² AND THE RECOMMENDED SBC WE CONSIDERED THIS VALUE AT 1.5 MTR DEPTH FROM EXISTING GROUND LEVEL.
- THE CONCRETE SHALL HAVE WATER PROOFING ADMIXTURES CONFORMING TO IS 2645:1975
- THE STRUCTURAL ENGINEER IS NOT RESPONSIBLE FOR THE DAMAGE OR ANY FAILURE DUE TO THE USAGE OF BAD QUALITY OF MATERIALS OR LACK OF STRUCTURAL SUPERVISION BY QUALIFIED PERSONS.
- THIS STRUCTURAL DRAWINGS SUPERSEDES ALL THE RELATED DRAWINGS ISSUED TO THE SITE ON AN EARLIER DATE

SPACE FOR SEAL & SIGNATURE

MOHAMMED NAHEEM KP, M.E (Structural Engineering)
Chartered Engineer (India-M-1750121)
Engineer-A (Kerala-E-2050/08/21032/KKD/749)

0	09-05-24	ISSUED FOR CONSTRUCTION	MRF	SHK	MNK
REV	DATE	REVISION DESCRIPTION	PRPD BY	CHKD BY	APPVD BY

REVISIONS

CLIENT : ASTANA RESORT- DRIVE WAY PORCH & POOL

ARCHITECT : ASLAM SHAM




aslam.sham
architecture | interiors | landscapes
1/584-Cherukulam, Calicut, 673611
mail@aslamsham-architects.com
www.aslamsham-architects.com

STRUCTURAL CONSULTANT :



WELLFABS ENGINEERING CONSULTANT AND CONTRACTORS
CAPITAL TOWER,
ALUNGAL, PULIKKAL PO,
MALAPPURAM, 673637.
MOB:+91 8943 00 55 88
Email:Wellfabs2020@gmail.com


LOCATION	SIGN & DATE	TITLE :
PRPD BY	MRF DATE 22.03.2024	LS OF PLINTH BEAM-02
CHKD BY	SHK DATE 22.03.2024	
APPVD BY	MNK DATE 22.03.2024	
SHEET SIZE: A3		WF-24-AR-ASA-115E-S06
ISSUED FOR ☐ TENDER ☐ INFORMATION ☐ REVIEW ☐ APPROVAL ☒ CONSTRUCTION ☐ AS BUILT		

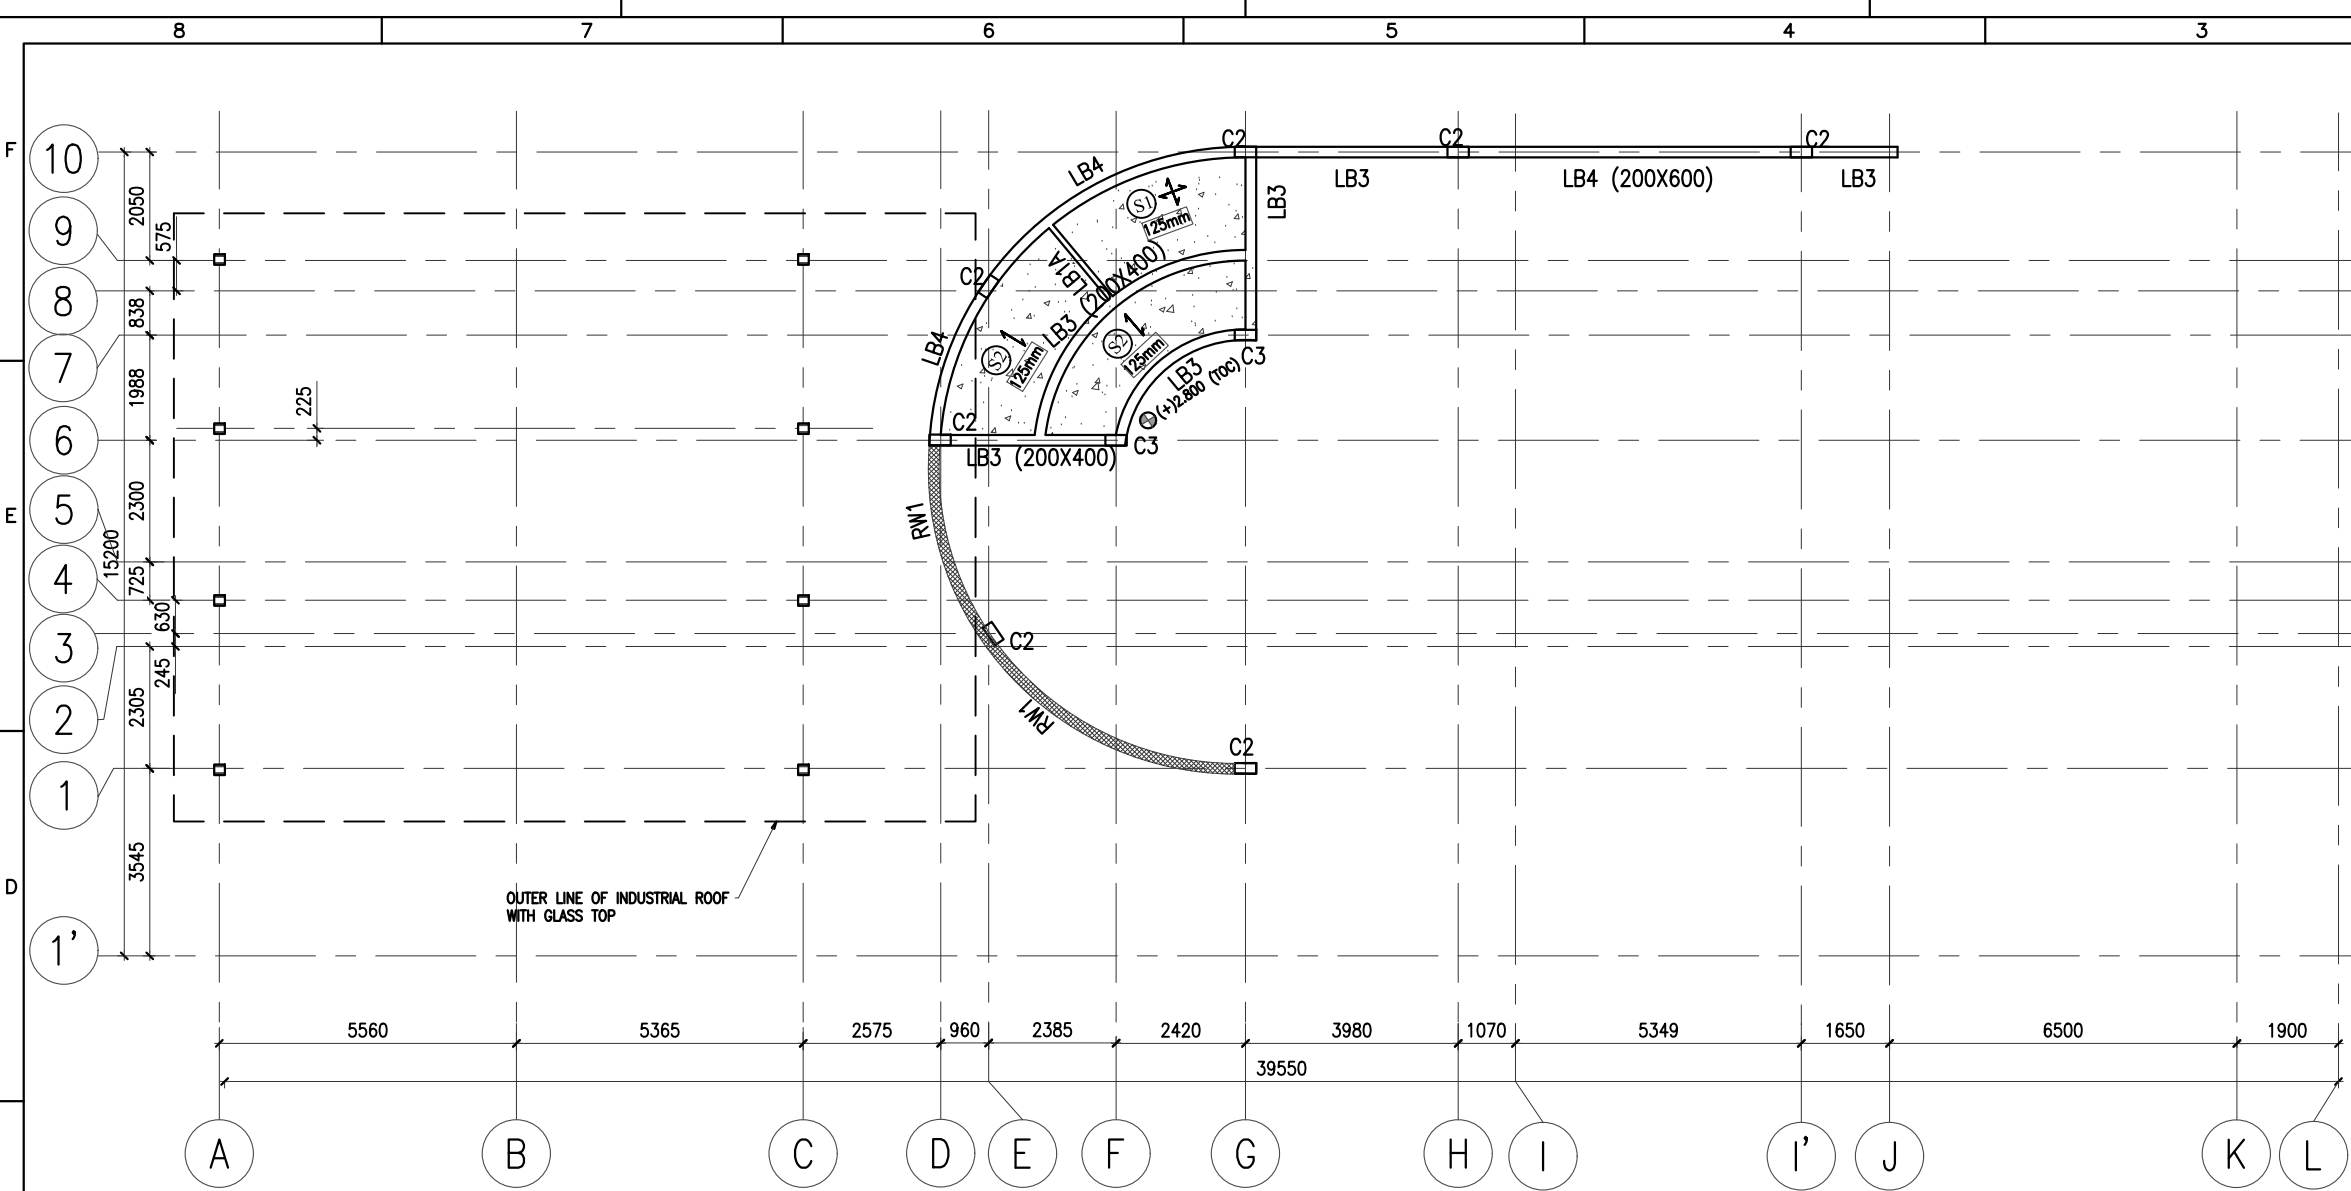


LINTEL BEAM PLAN AT (+)2.400 (BOB) U.O.S
SCALE 1:100

SLAB DETAILS


PANELS	SLAB CONDITION	THICKNESS	MAIN BAR	DISTIRIBUTUM
S1	TWO WAY	125	Y10 AT 150 C/C	Y10 AT 150 C/C
S2	ONE WAY	125	Y8 AT 150 C/C	Y8 AT 150 C/C

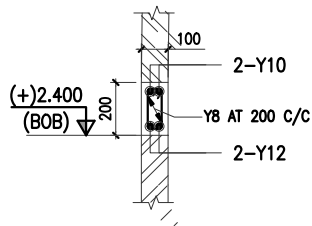


TYPICAL DETAIL FOR LB1A (100x200)
WITHOUT SUNSHADE LOCATION
SCALE 1:20

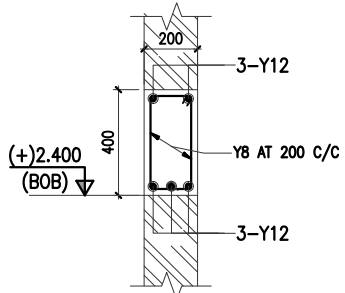

TYPICAL DETAIL FOR LB3 (200x400)
WITHOUT SUNSHADE LOCATION
SCALE 1:20

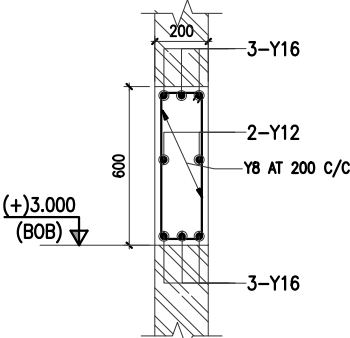


TYPICAL DETAIL FOR LB4 (200x600)
WITHOUT SUNSHADE LOCATION
SCALE 1:20

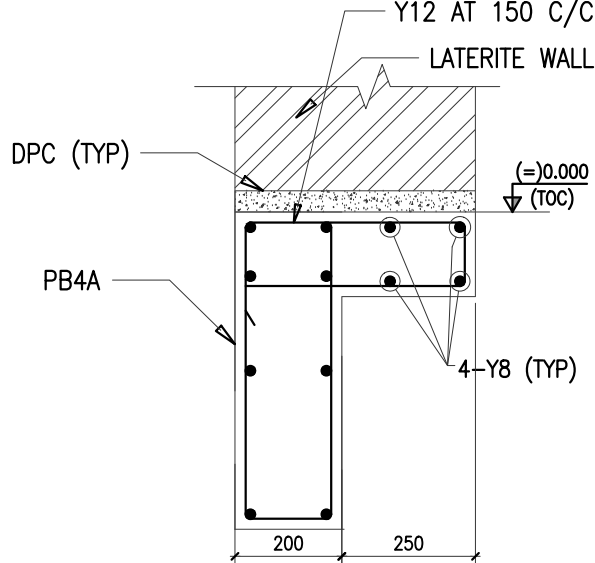

SECTION S4-S4
(SCALE 1:10)

GOOD FOR CONSTRUCTION

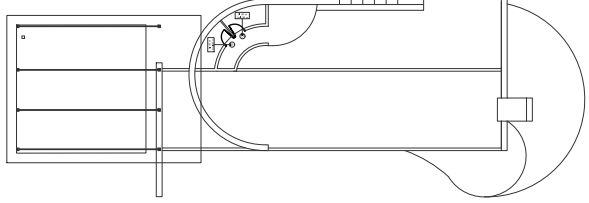

KEY-PLAN

NOTES:-

- THIS DRAWING IS THE SOLE PROPERTY OF M/s WELLFABS ENGINEERING CONSULTANT & CONTRACTOR. THE RIGHTS OF REPRODUCTION OR ALTERATION ARE RESERVED BY THE CONSULTANT.
- ALL DIMENSIONS ARE IN MILLIMETERS. LEVELS & CO-ORDINATES ARE IN METERS.
- THIS DRAWING HAS BEEN PREPARED BASED ON ARCHITECTURAL DRAWING.
- GRADE OF CONCRETE SHALL BE M20 (1:1.5:3)
- MINIMUM CEMENT CONTENT SHOULD BE 350KG/M3 & RECOMMENDED CEMENT-OPC 53 GRADE.
- Y INDICATES HIGH YIELD STRENGTH DEFORMED BARS OF GRADE FE500 CONFORMING TO IS-1786
- LAPS SHALL BE STAGGERED AND LAP LENGTH SHALL BE 50 TIMES THE DIAMETER OF BAR FOR M20 GRADE.
- CLEAR COVER TO MAIN REINFORCEMENT SHALL BE:
FOOTINGS AND BASE SLAB : 50 MM
COLUMNS : 40 MM
BEAMS : 25 MM
FLOOR/ROOF/GRADE SLABS (BUILDINGS) : 20 MM
- REINFORCEMENT BARS SHALL BE SUITABLY CUT AND TRIMMED AT OPENINGS AND CUTOUT LOCATIONS.
- AT ALL STAGES OF CONCRETING PROPER CARE SHALL BE TAKEN TO PREVENT UPLIFT OF THE PORTION ALREADY CONSTRUCTED.
- ALL DISTURBED SOIL/FILL, SOIL/LOOSE POCKETS OVER EXCAVATED PORTION ENCOUNTERED DURING EXCAVATION BELOW FOUNDING LEVEL SHALL BE FILLED WITH NOMINAL MIX OF 1:4:8 LEAN CONCRETE.
- FOUNDATIONS ARE DESIGNED BASED ON ASSUMED SBC 200 kN/m2 AND THE RECOMMENDED SBC WE CONSIDERED THIS VALUE AT 1.5 MTR DEPTH FROM EXISTING GROUND LEVEL.
- THE CONCRETE SHALL HAVE WATER PROOFING ADMIXTURES CONFORMING TO IS 2645:1975
- THE STRUCTURAL ENGINEER IS NOT RESPONSIBLE FOR THE DAMAGE OR ANY FAILURE DUE TO THE USAGE OF BAD QUALITY OF MATERIALS OR LACK OF STRUCTURAL SUPERVISION BY QUALIFIED PERSONS.
- THIS STRUCTURAL DRAWINGS SUPERSEDES ALL THE RELATED DRAWINGS ISSUED TO THE SITE ON AN EARLIER DATE

SPACE FOR SEAL & SIGNATURE

MOHAMMED NAHEEM KP, M.E (Structural Engineering)
Chartered Engineer (India-M-1750121)
Engineer-A (Kerala-E-2050/08/21032/KKD/749)

0	09-05-24	ISSUED FOR CONSTRUCTION	MRF	SHK	MNK
REV	DATE	REVISION DESCRIPTION	PRPD BY	CHKD BY	APPVD BY

REVISIONS

CLIENT : ASTANA RESORT- DRIVE WAY PORCH & POOL

ARCHITECT : ASLAM SHAM




aslam.sham
architecture | interiors | landscapes
1/584-Cherukulam, Calicut, 673611
mail@aslamsham-architects.com
www.aslamsham-architects.com

STRUCTURAL CONSULTANT :




**WELLFABS ENGINEERING
CONSULTANT AND CONTRACTORS**
CAPITAL TOWER,
ALUNGAL, PULIKKAL PO,
MALAPPURAM, 673637.
MOB:-+91 8943 00 55 88
Email:Wellfabs2020@gmail.com


LOCATION	SIGN & DATE	TITLE :
PRPD BY	MRF DATE 22.03.2024	LAYOUT OF LINTEL BEAM
CHKD BY	SHK DATE 22.03.2024	
APPVD BY	MNK DATE 22.03.2024	
SHEET SIZE: A3	WF-24-AR-ASA-115E-S07	
ISSUED FOR	☐ TENDER ☐ INFORMATION ☐ REVIEW ☐ APPROVAL ☒ CONSTRUCTION ☐ AS BUILT	

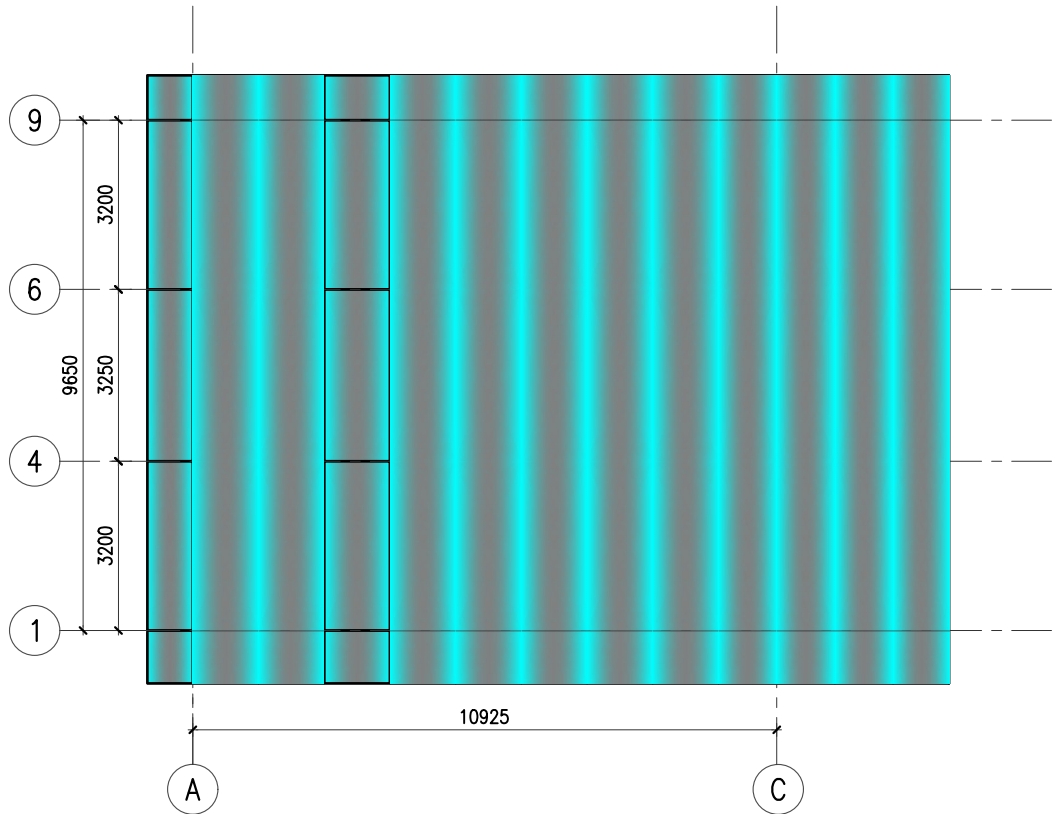


LAYOUT OF 12MM THK. TOUGHENED GLASS
(SCALE 1:100)

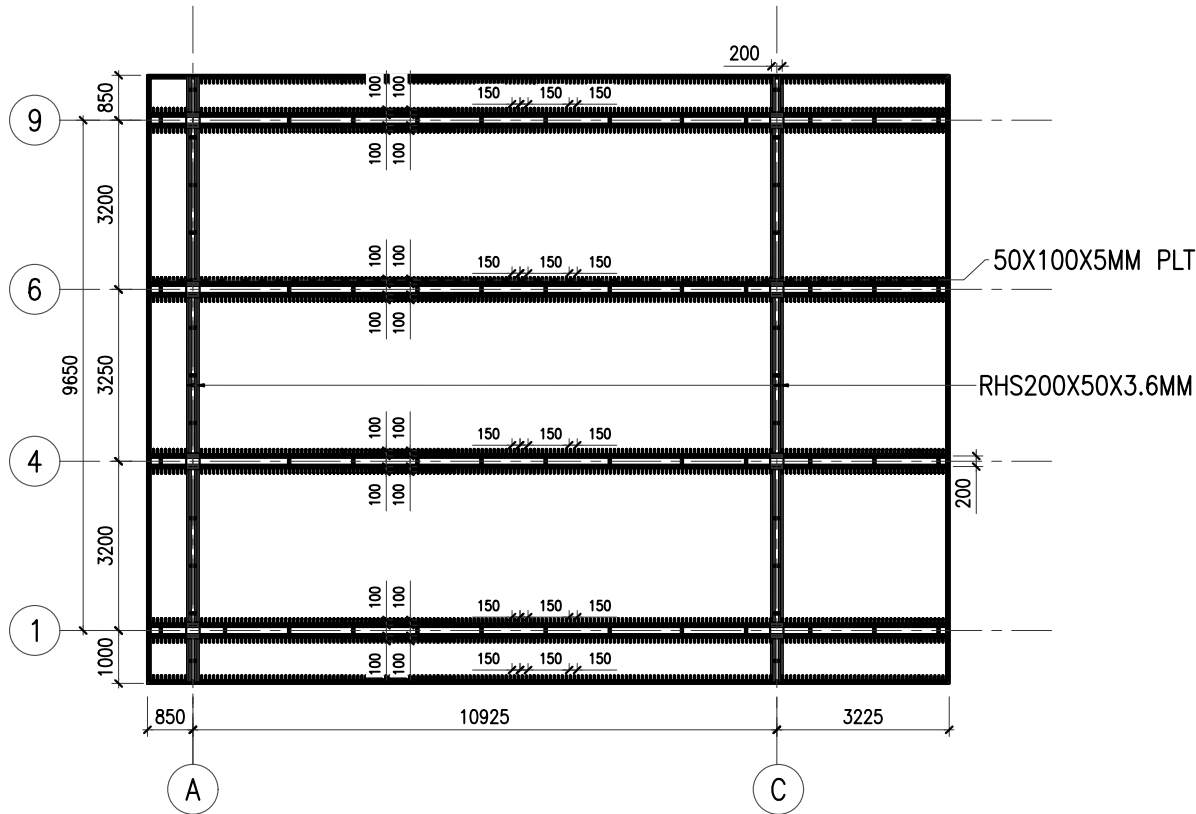


INDUSTRIAL MAIN FRAME LAYOUT
(SCALE 1:100)

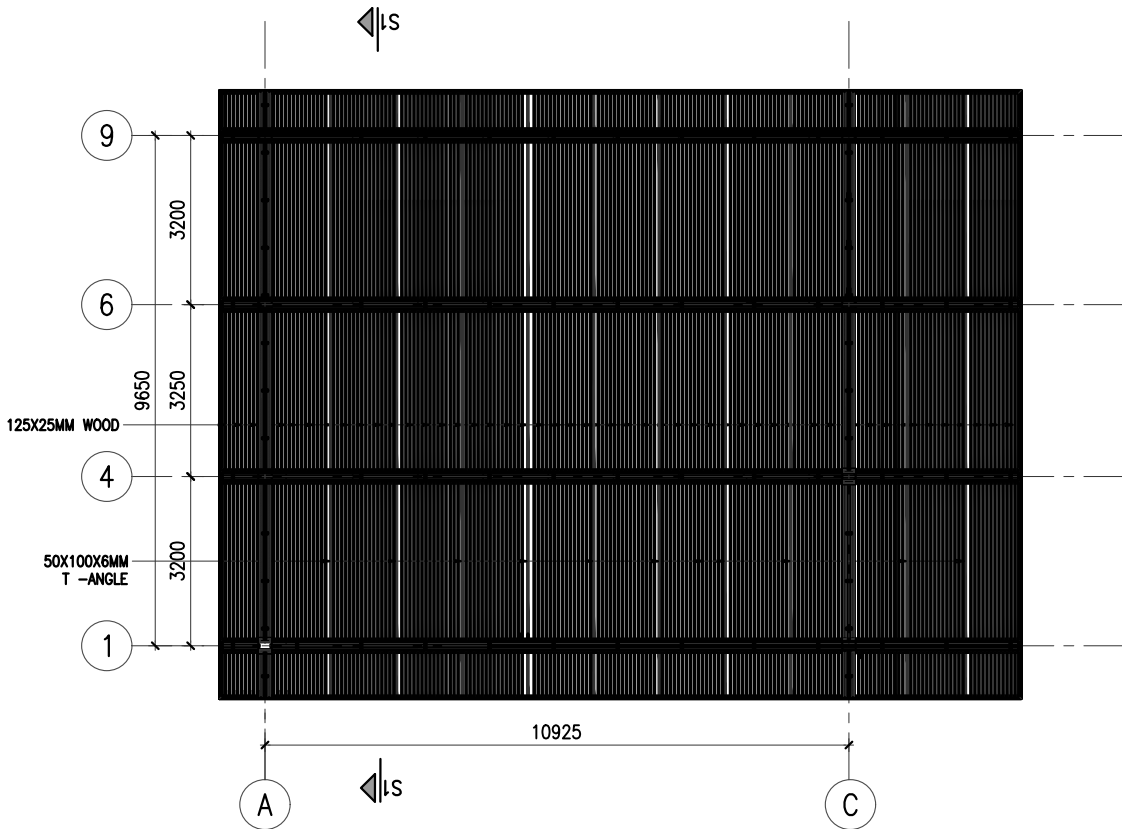

LAYOUT OF WOODEN FACADE
(SCALE 1:100)

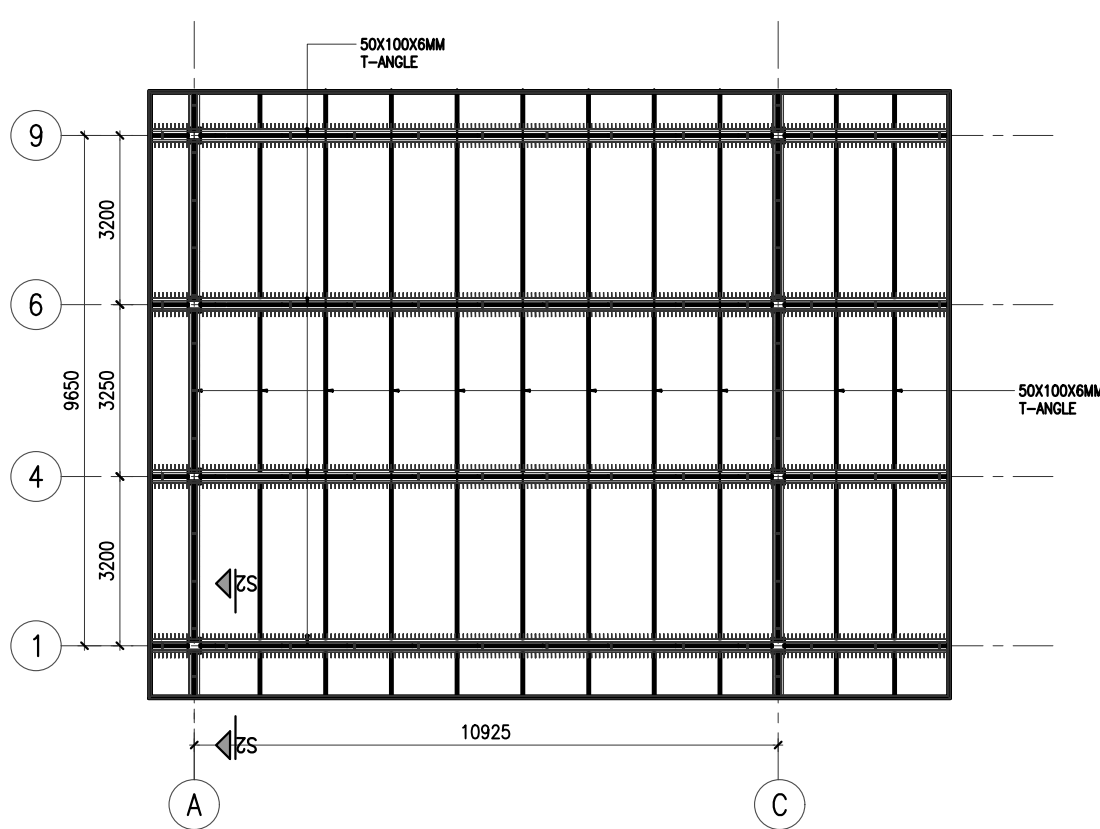

INDUSTRIAL GLASS SUPPORT
(SCALE 1:100)

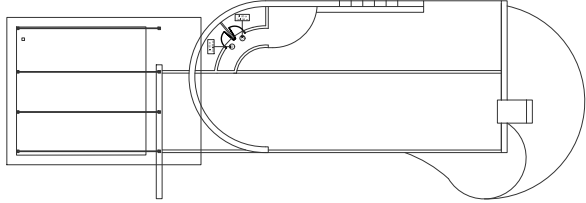

KEY-PLAN

- NOTES:-**
- THIS DRAWING IS THE SOLE PROPERTY OF M/s WELLFABS ENGINEERING CONSULTANT & CONTRACTOR, THE RIGHTS OF REPRODUCTION OR ALTERATION ARE RESERVED BY THE CONSULTANT.
 - ALL DIMENSIONS ARE IN MILLIMETERS. LEVELS & CO-ORDINATES ARE IN METERS.
 - THIS DRAWING HAS BEEN PREPARED BASED ON ARCHITECTURAL DRAWING.
 - GRADE OF CONCRETE SHALL BE M20 (1:1.5:3)
 - MINIMUM CEMENT CONTENT SHOULD BE 350KG/M3 & RECOMMENDED CEMENT-OPC 53 GRADE
 - Y INDICATES HIGH YIELD STRENGTH DEFORMED BARS OF GRADE FE500 CONFORMING TO IS:1786
 - LAPS SHALL BE STAGGERED AND LAP LENGTH SHALL BE 50 TIMES THE DIAMETER OF BAR FOR M20 GRADE.
 - CLEAR COVER TO MAIN REINFORCEMENT SHALL BE:
FOOTINGS AND BASE SLAB : 50 MM
COLUMNS : 40 MM
BEAMS : 25 MM
FLOOR/ROOF/GRADE SLABS (BUILDINGS) : 20 MM
 - REINFORCEMENT BARS SHALL BE SUITABLY CUT AND TRIMMED AT OPENINGS AND CUTOUT LOCATIONS.
 - AT ALL STAGES OF CONCRETING PROPER CARE SHALL BE TAKEN TO PREVENT UPLIFT OF THE PORTION ALREADY CONSTRUCTED.
 - ALL DISTURBED SOIL/FILL, SOIL/LOOSE POCKETS OVER EXCAVATED PORTION ENCOUNTERED DURING EXCAVATION BELOW SHALL BE FILLED WITH NOMINAL MIX OF 1:4:8 LEAN CONCRETE.
 - FOUNDATIONS ARE DESIGNED BASED ON ASSUMED SBC 200 kN/m2 AND THE RECOMMENDED SBC WE CONSIDERED THIS VALUE AT 1.5 MTR DEPTH FROM EXISTING GROUND LEVEL.
 - THE CONCRETE SHALL HAVE WATER PROOFING ADMIXTURES CONFORMING TO IS 2645:1975
 - THE STRUCTURAL ENGINEER IS NOT RESPONSIBLE FOR THE DAMAGE OR ANY FAILURE DUE TO THE USAGE OF BAD QUALITY OF MATERIALS OR LACK OF STRUCTURAL SUPERVISION BY QUALIFIED PERSONS.
 - THIS STRUCTURAL DRAWINGS SUPERSEDES ALL THE RELATED DRAWINGS ISSUED TO THE SITE ON AN EARLIER DATE

SPACE FOR SEAL & SIGNATURE

MOHAMMED NAHEEM KP, M.E (Structural Engineering)
Chartered Engineer (India-M-1750121)
Engineer-A (Kerala-E-2050/08/21032/KKD/749)

0	09-05-24	ISSUED FOR CONSTRUCTION	MRF	SHK	MNK
REV	DATE	REVISION DESCRIPTION	PRPD BY	CHKD BY	APPVD BY

CLIENT : ASTANA RESORT- DRIVE WAY PORCH & POOL

ARCHITECT : ASLAM SHAM

aslam.sham
architecture | interiors | landscapes
1/584-Cherukulam, Calicut, 673611
mail@aslamsham-architects.com
www.aslamsham-architects.com


STRUCTURAL CONSULTANT :

WELLFABS
Engineering Consultants & Contractors


WELLFABS ENGINEERING CONSULTANT AND CONTRACTORS
CAPITAL TOWER,
ALUNGAL, PULIKKAL PO,
MALAPPURAM, 673637.
MOB:+91 8943 00 55 88
Email:Wellfabs2020@gmail.com

LOCATION	SIGN & DATE	TITLE :
PRPD BY	MRF DATE 22.03.2024	LAYOUT OF INDUSTRIAL ROOF
CHKD BY	SHK DATE 22.03.2024	
APPVD BY	MNK DATE 22.03.2024	
SHEET SIZE: A3	WF-24-AR-ASA-115E-S08	
ISSUED FOR	☐ TENDER ☐ INFORMATION ☐ REVIEW ☐ APPROVAL ☒ CONSTRUCTION ☐ AS BUILT	


GOOD FOR CONSTRUCTION

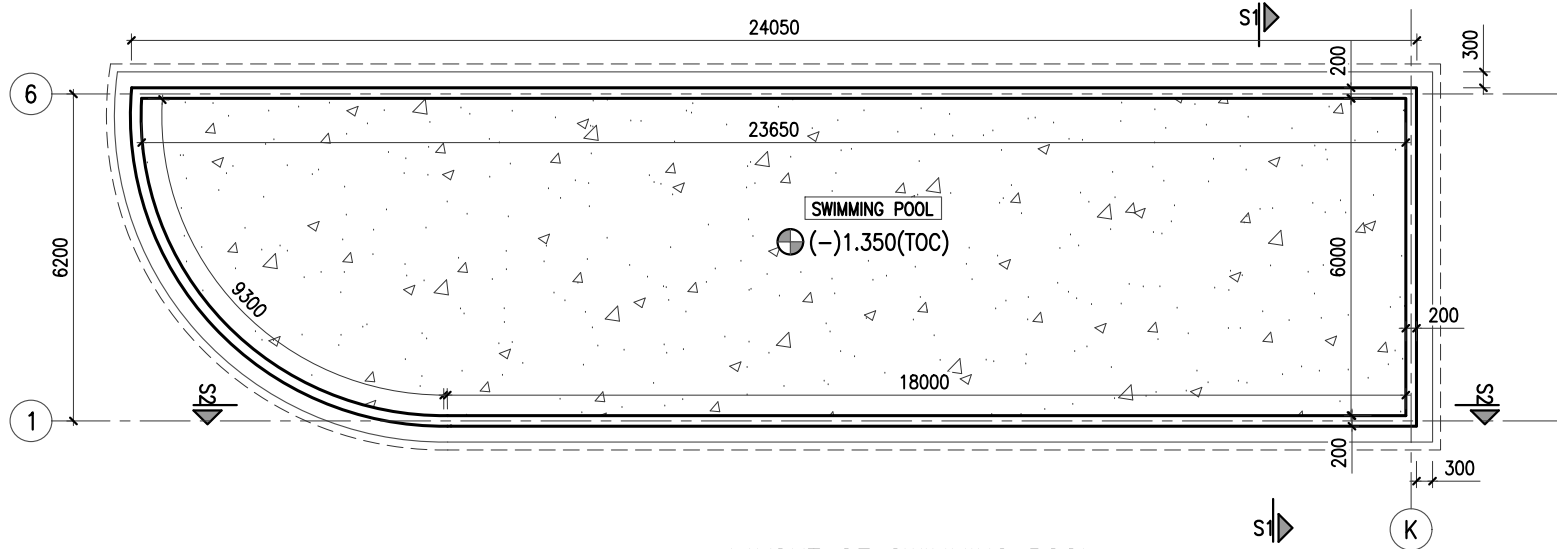


LAYOUT OF SWIMMING POOL
(SCALE 1:100)

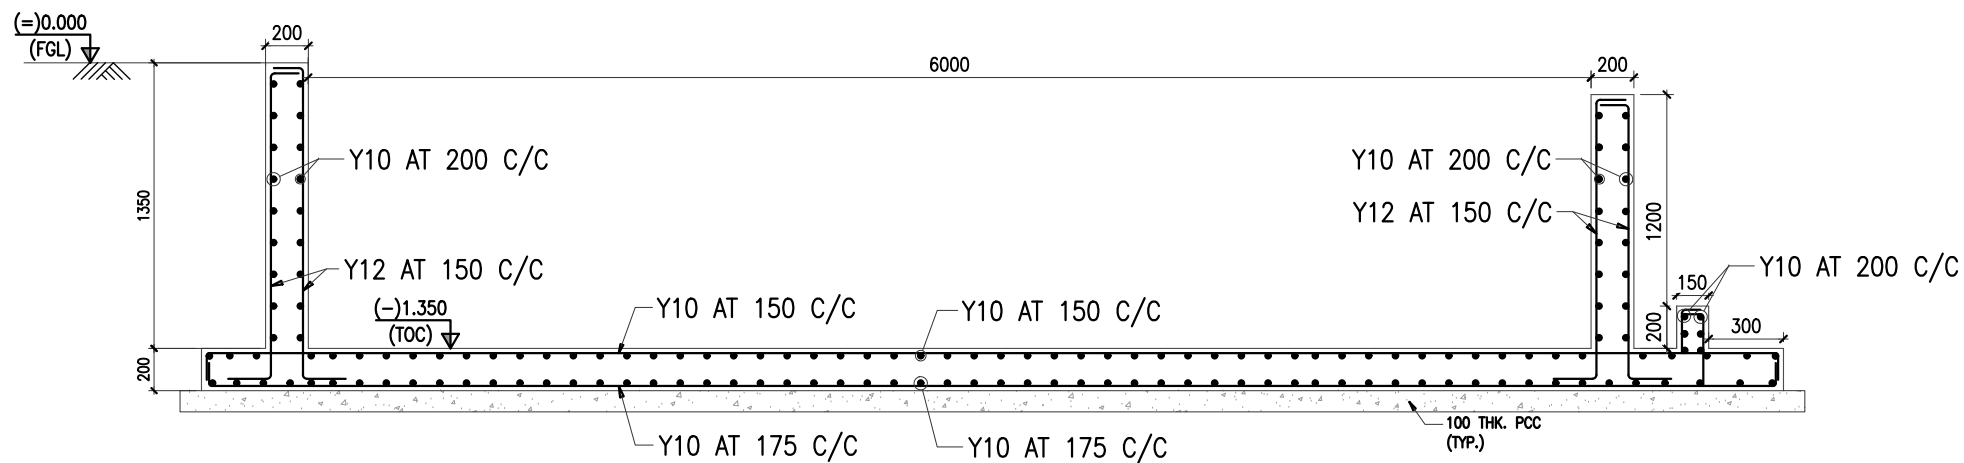

SECTION S1-S1
(SCALE 1:25)

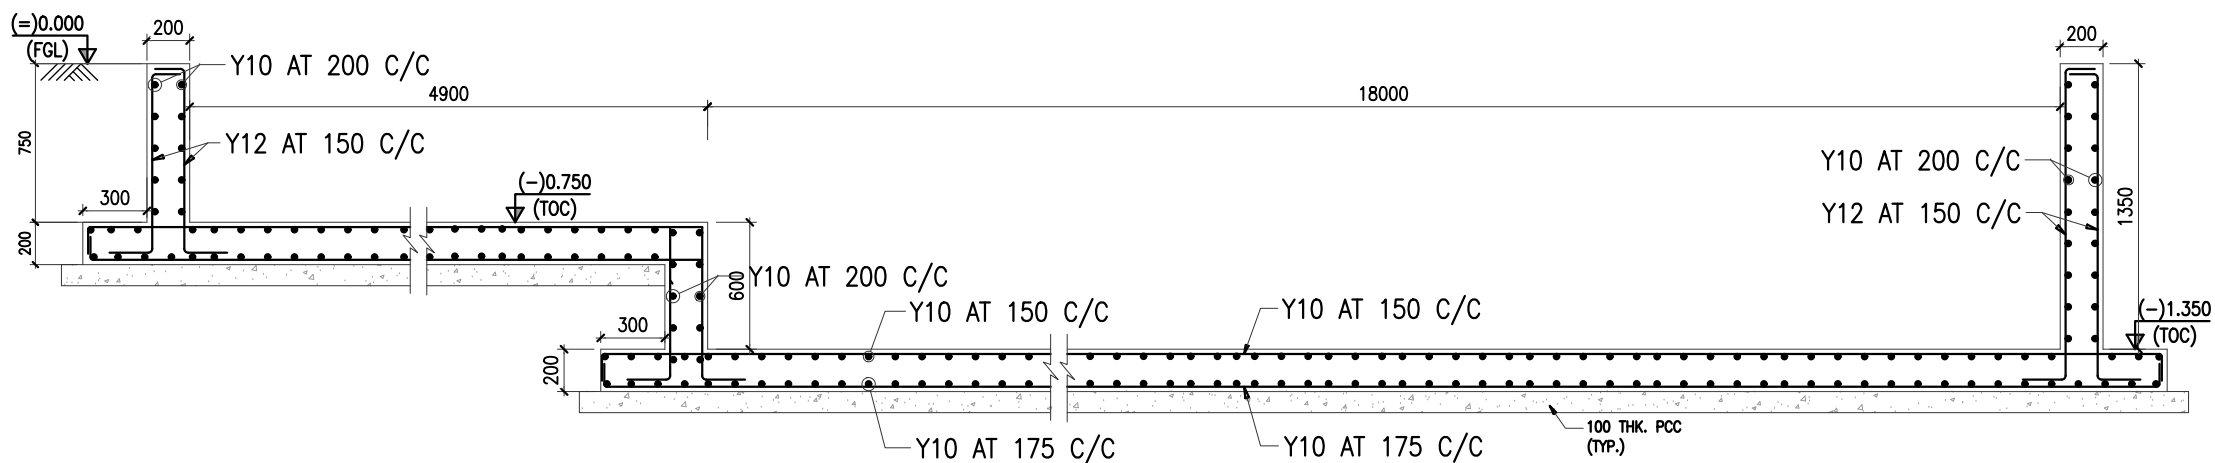

SECTION S2-S2
(SCALE 1:25)

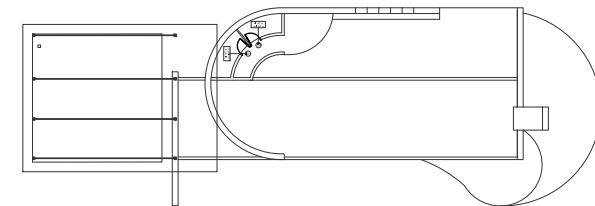

KEY-PLAN

NOTES:-

- THIS DRAWING IS THE SOLE PROPERTY OF M/s WELLFABS ENGINEERING CONSULTANT & CONTRACTOR. THE RIGHTS OF REPRODUCTION OR ALTERATION ARE RESERVED BY THE CONSULTANT.
- ALL DIMENSIONS ARE IN MILLIMETERS. LEVELS & CO-ORDINATES ARE IN METERS.
- THIS DRAWING HAS BEEN PREPARED BASED ON ARCHITECTURAL DRAWING.
- GRADE OF CONCRETE SHALL BE M20 (1:1.5:3).
- MINIMUM CEMENT CONTENT SHOULD BE 350KG/M3 & RECOMMENDED CEMENT-OPC 53 GRADE.
- Y INDICATES HIGH YIELD STRENGTH DEFORMED BARS OF GRADE FE500 CONFORMING TO IS-1786.
- LAPS SHALL BE STAGGERED AND LAP LENGTH SHALL BE 50 TIMES THE DIAMETER OF BAR FOR M20 GRADE.
- CLEAR COVER TO MAIN REINFORCEMENT SHALL BE:
FOOTINGS AND BASE SLAB : 50 MM
COLUMNS : 40 MM
BEAMS : 25 MM
FLOOR/ROOF/GRADE SLABS (BUILDINGS) : 20 MM
- REINFORCEMENT BARS SHALL BE SUITABLY CUT AND TRIMMED AT OPENINGS AND CUTOUT LOCATIONS.
- AT ALL STAGES OF CONCRETING PROPER CARE SHALL BE TAKEN TO PREVENT UPLIFT OF THE PORTION ALREADY CONSTRUCTED.
- ALL DISTURBED SOIL/FILL, SOIL/LOOSE POCKETS OVER EXCAVATED PORTION ENCOUNTERED DURING EXCAVATION BELOW FOUNDATION LEVEL SHALL BE FILLED WITH NOMINAL MIX OF 1:4:8 LEAN CONCRETE.
- FOUNDATIONS ARE DESIGNED BASED ON ASSUMED SBC 200 kN/m² AND THE RECOMMENDED SBC WE CONSIDERED THIS VALUE AT 1.5 MTR DEPTH FROM EXISTING GROUND LEVEL.
- THE CONCRETE SHALL HAVE WATER PROOFING ADMIXTURES CONFORMING TO IS 2645:1975
- THE STRUCTURAL ENGINEER IS NOT RESPONSIBLE FOR THE DAMAGE OR ANY FAILURE DUE TO THE USAGE OF BAD QUALITY OF MATERIALS OR LACK OF STRUCTURAL SUPERVISION BY QUALIFIED PERSONS.
- THIS STRUCTURAL DRAWINGS SUPERSEDES ALL THE RELATED DRAWINGS ISSUED TO THE SITE ON AN EARLIER DATE

SPACE FOR SEAL & SIGNATURE

MOHAMMED NAHEEM KP, M.E (Structural Engineering)
Chartered Engineer (India-M-1750121)
Engineer-A (Kerala-E-2050/08/21032/KKD/749)

0	09-05-24	ISSUED FOR CONSTRUCTION	MRF	SHK	MNK
REV	DATE	REVISION DESCRIPTION	PRPD BY	CHKD BY	APPVD BY

REVISIONS

CLIENT : ASTANA RESORT- DRIVE WAY PORCH & POOL

ARCHITECT : ASLAM SHAM



aslam.sham
architecture | interiors | landscapes
1/584-Cherukulam, Calicut, 673611
mail@aslamsham-architects.com
www.aslamsham-architects.com

STRUCTURAL CONSULTANT :



WELLFABS ENGINEERING CONSULTANT AND CONTRACTORS
CAPITAL TOWER,
ALUNGAL, PULIKKAL PO,
MALAPPURAM, 673637.
MOB:+91 8943 00 55 88
Email:Wellfabs2020@gmail.com

LOCATION	SIGN & DATE	TITLE :
PRPD BY	MRF	LAYOUT OF SWIMMING POOL
CHKD BY	SHK	
APPVD BY	MNK	
SCALE	1:100	SHEET
W & F DRG. NO :-	WF-24-AR-ASA-115E-S10	10 OF 10
SHEET SIZE: A3		REV
ISSUED FOR	☐ TENDER	☐ INFORMATION
	☐ REVIEW	☐ APPROVAL
	☒ CONSTRUCTION	☐ AS BUILT

GOOD FOR CONSTRUCTION